


GENERAL NOTES

1. THIS PROJECT HAS BEEN DESIGNED TO MEET THE STRUCTURAL REQUIREMENTS OF THE 2006 INTERNATIONAL RESIDENTIAL CODES.
2. THIS STRUCTURE WILL MEET 110 MPH SUSTAINED WINDS AND 130 MPH (3) THREE SECOND GUSTS.
3. THIS STRUCTURE IS DESIGNED FOR SEISMIC CATEGORY D2.
4. ALL NAILING SHALL COMPLY WITH THE STANDARDS SET FORTH IN THE LATEST EDITION OF THE BUILDING CODES AND AS FOLLOWS:
 - A) EXTERIOR WALLS AND SHEAR WALLS TO BE SHEATHED W/ 1/2" EXTERIOR GRADE PLYWOOD W/ BLOCKING AT ALL JOINTS. PLYWOOD IS NAILED TO ALL STUDS. CONTRACTOR SHALL ATTACH ALL WALL SHEATHING W/ 8d NAILS @ 4" O.C. ALONG SHEATHING AND 8" O.C. INTERMEDIATE STUDS.
 - B) PLYWOOD FLOORING SHALL BE 3/4" T & G EXTERIOR GRADE. ALL FLOOR DECKING SHALL BE GLUED AND SCREW NAILED AT ALL SUPPORTS WITH A NAILING PATTERN OF 8d NAILS @ 6" O.C. ALONG EDGES AND 12" O.C. ALONG ALL INTERMEDIATE SUPPORTS.
 - C) ROOF FRAMING SHALL BE SHEATHED W/ 5/8" CDX PLYWOOD AND FASTENED W/ 10d NAILS @ 4" O.C. ALONG EDGES AND 8" O.C. ALONG ALL INTERMEDIATE MEMBERS.
5. THE CONTRACTOR SHALL BUILD THIS PROJECT IN STRICT ACCORDANCE WITH THE MOST CURRENT EDITION OF ALL APPLICABLE CODES AND STANDARDS THAT GOVERN THE WORK.
6. FOR FOUNDATION PLAN SEE STRUCTURAL FRAMING PLANS, EXISTING CEILING HEIGHTS ARE 8'-0" UNLESS OTHERWISE NOTED AND INTERIOR FLOORING TO BE AS PER OWNER.

NOTE:


1. ALL FRAMING IS TO BE ALIGNED TO PRODUCE STRAIGHT, PLUMB, AND LEVEL SURFACES, TIED-IN AS IF IT HAD BEEN BUILT WITH THE ORIGINAL STRUCTURE. DIMENSIONS ON THE PLANS MAY VARY BY SEVERAL INCHES, OR MORE, IN ORDER TO OBTAIN THIS ALIGNMENT, AND SHALL BE DONE AT THE CONTRACTOR'S DISCRETION IN ORDER TO OBTAIN THE DESIRED RESULTS.

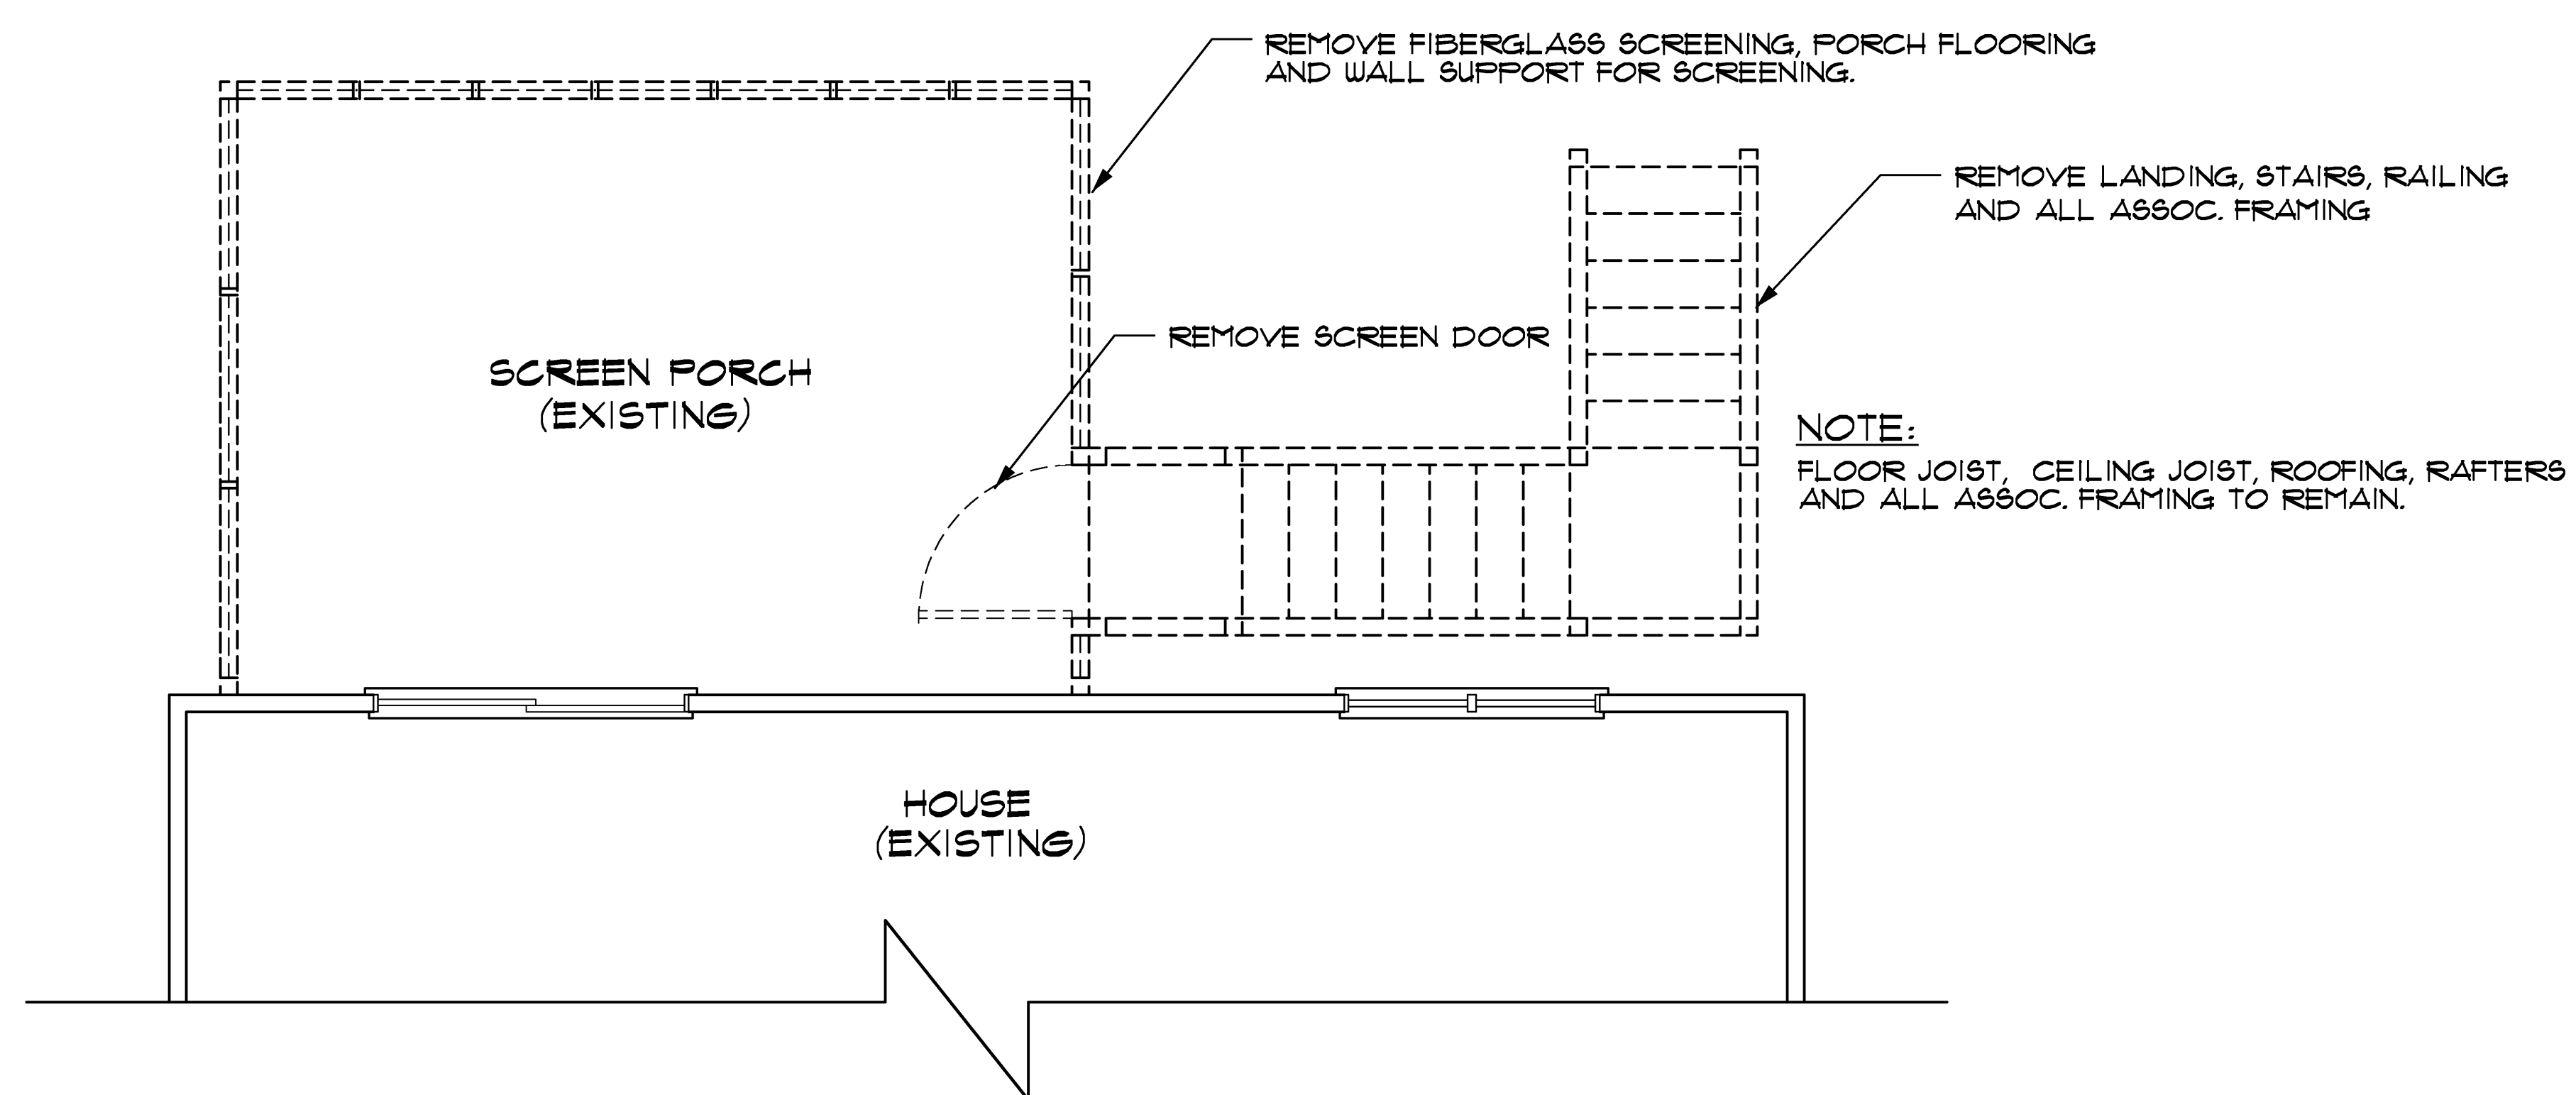

----- DENOTES FIBERGLASS SCREENING, PORCH FLOORING, SCREEN DOOR, WALL SUPPORT FOR SCREENING, LANDING, STAIRS, HAND RAILING, RAILING AND ALL ASSOC. FRAMING TO BE REMOVED.


DEMOLITION PLAN

SCALE : 1/4" = 1'-0"

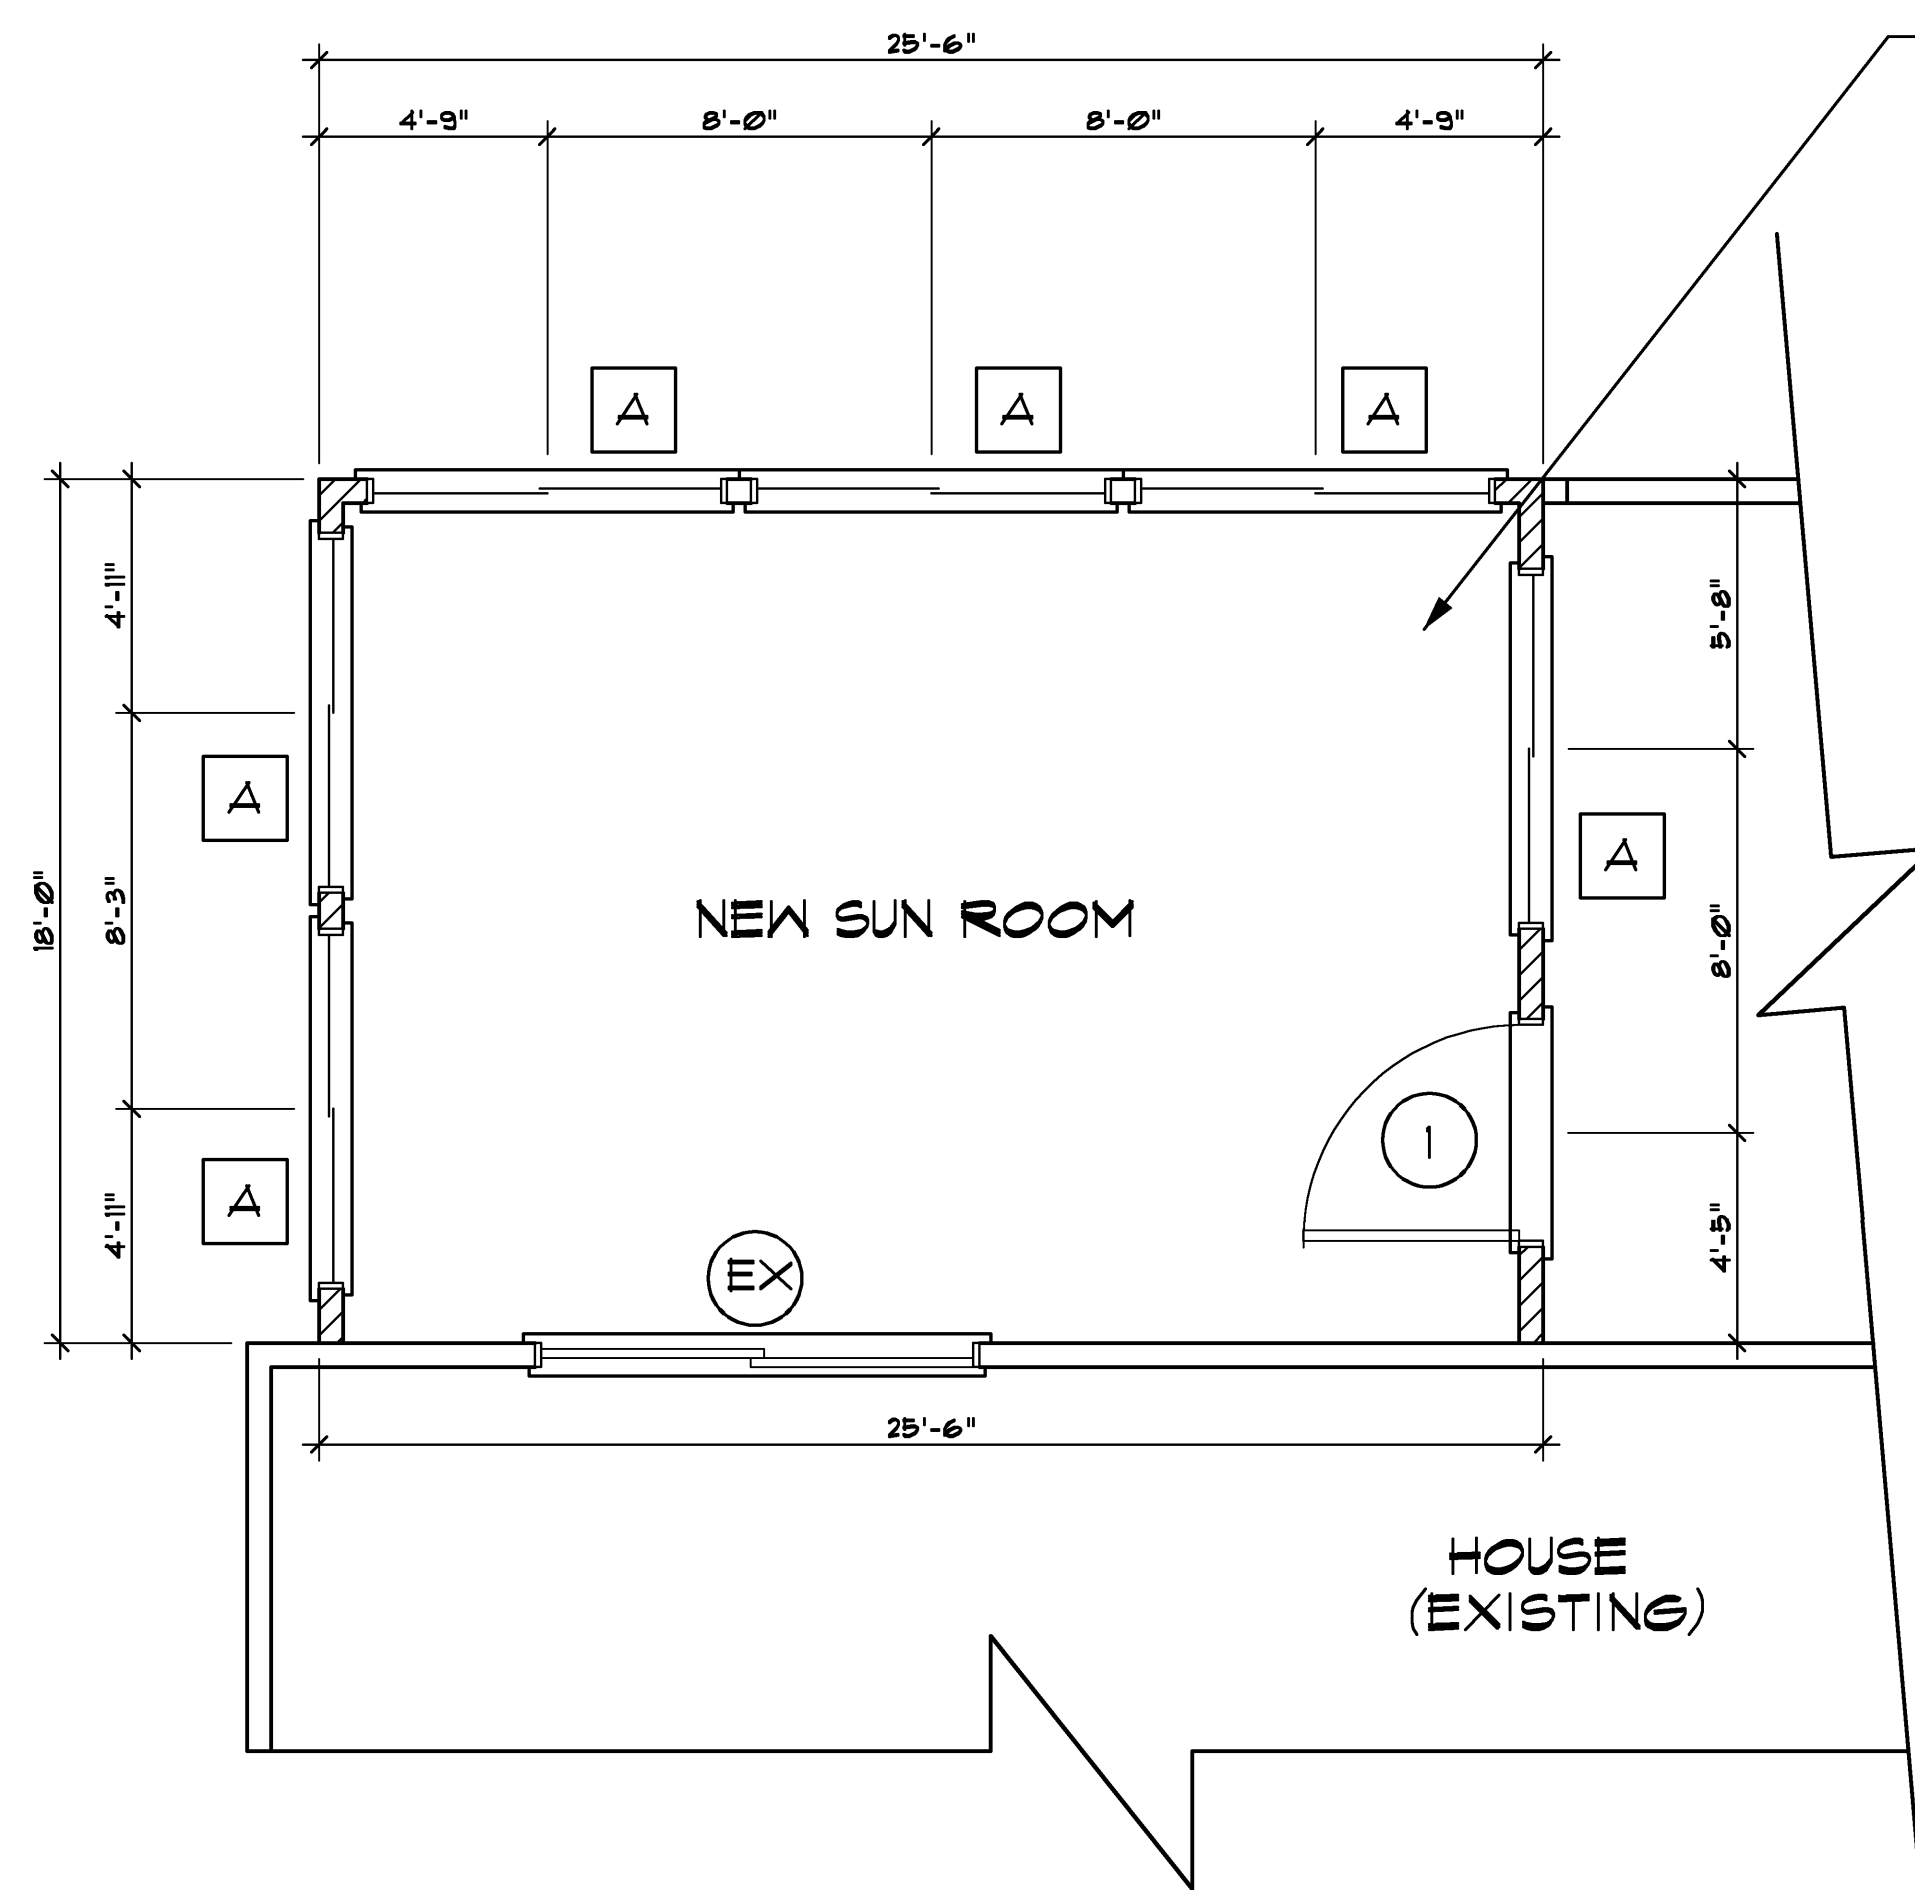

FLOOR PLAN

SCALE : 1/4" = 1'-0"

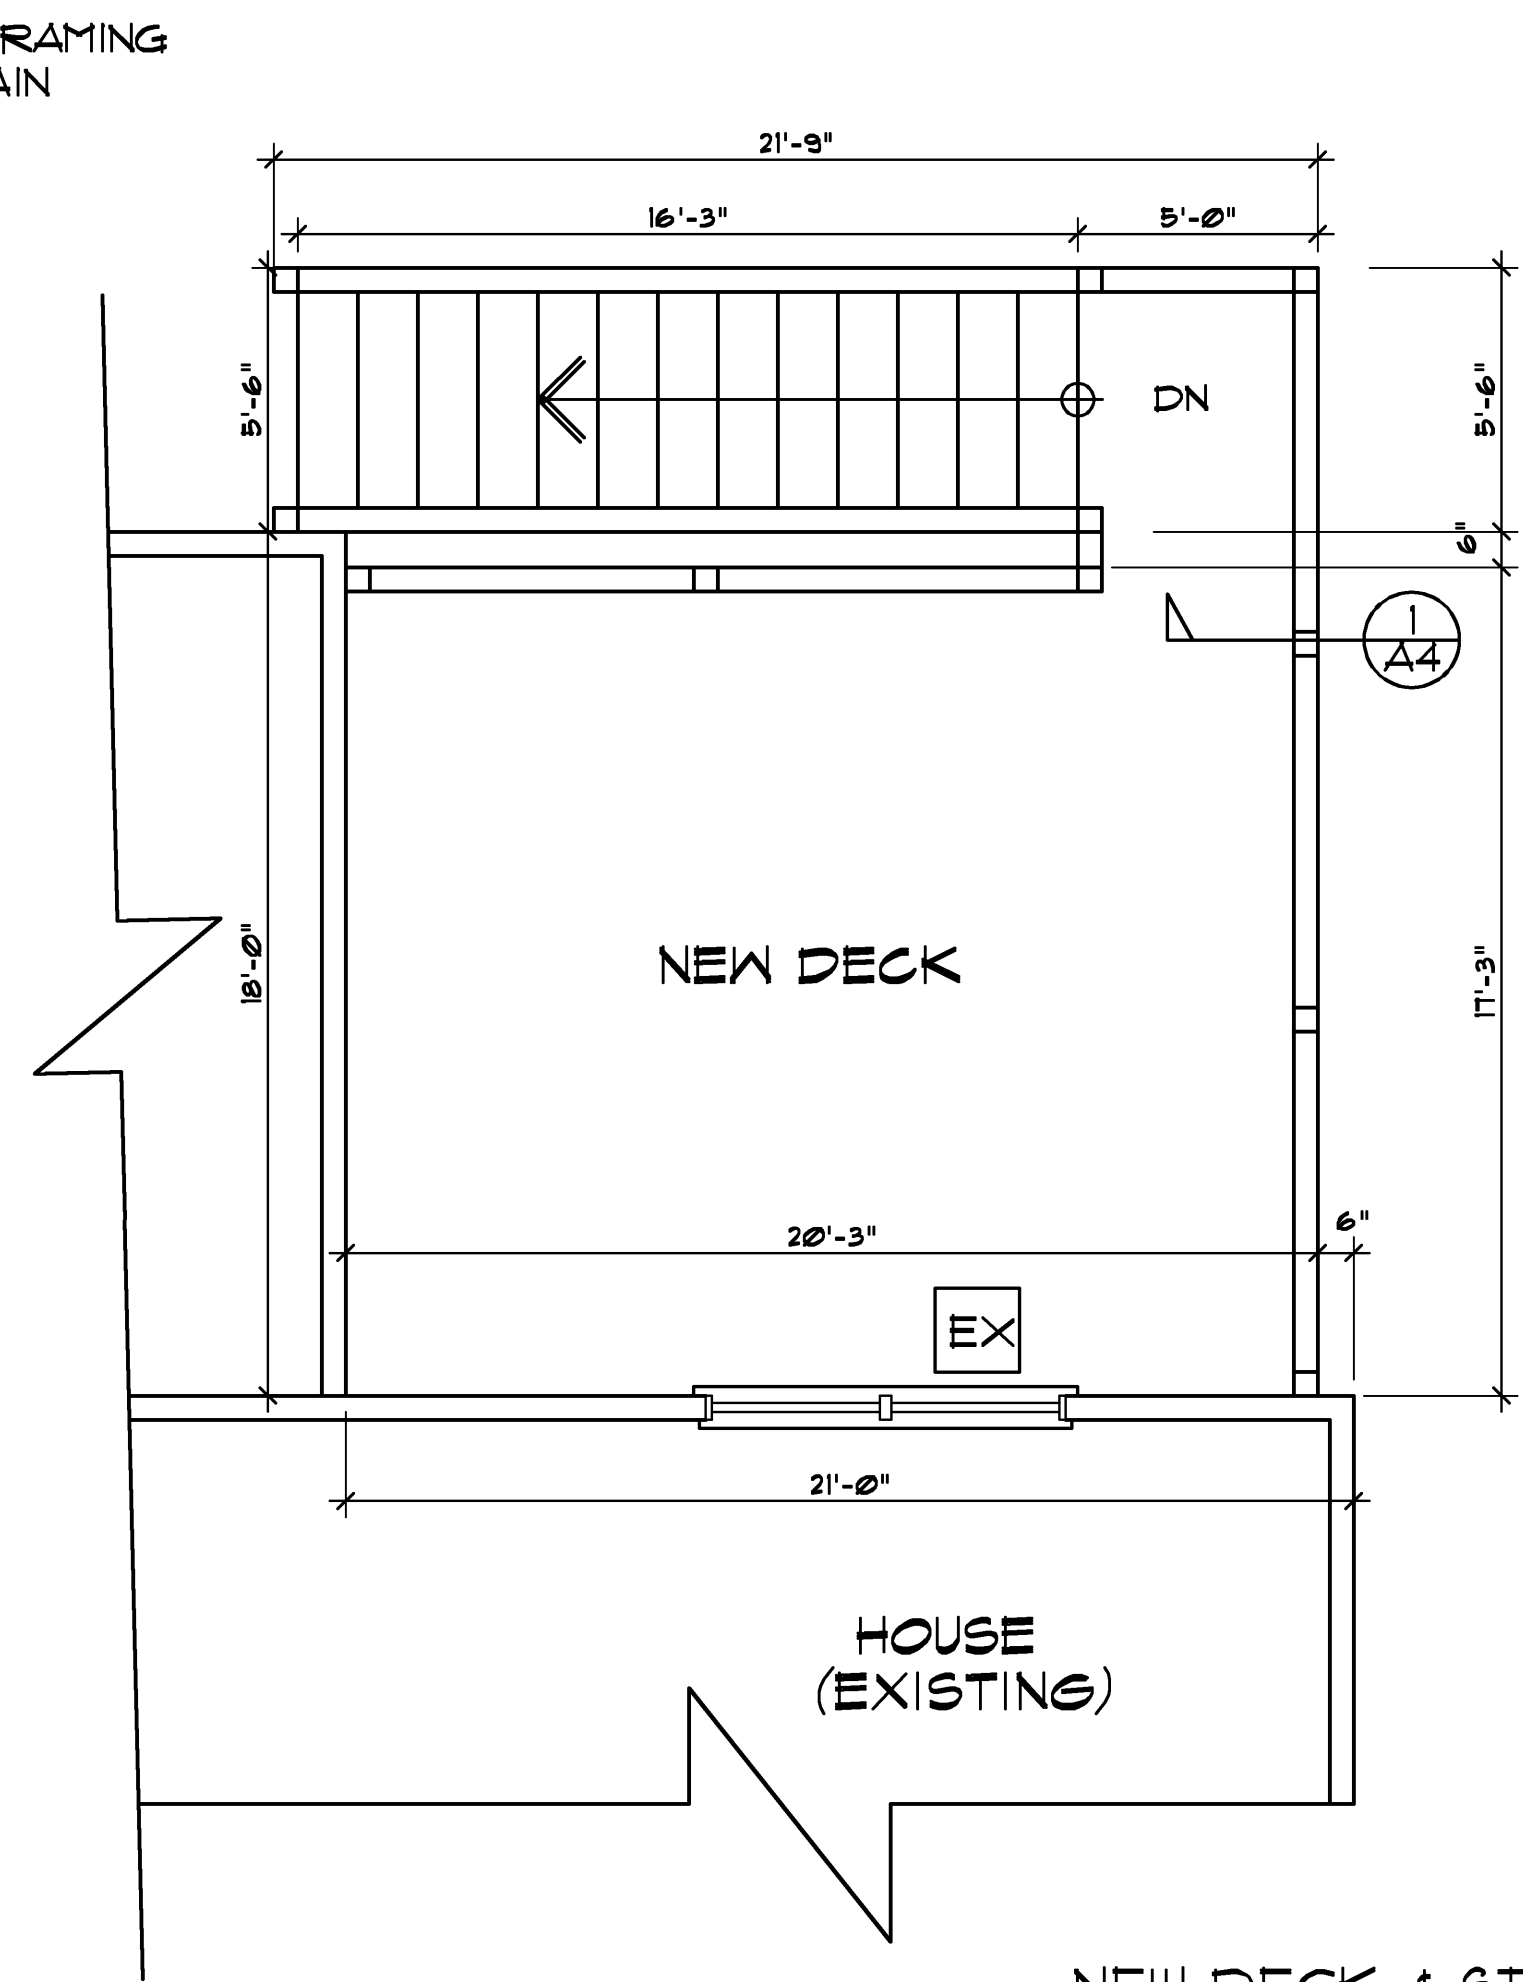

DECK PLAN

SCALE : 1/4" = 1'-0"

NOTE:


REMODELED SUN ROOM 204 SQ. FT.

////// DENOTES NEW WALL'S

FOR WINDOW & DOOR SCHEDULE SEE SHEET " A2".

DESIGN SERVICES AND ARE NOT TO BE USED FOR MAKING ANY REPRODUCTION THEREOF OR FOR CONTRACTING ANY BUILDING WITHOUT FIRST OBTAINING WRITTEN AUTHORIZATION FROM THE COPYRIGHT OWNER, HAROLD S. FOUNTAIN

FOUNTAIN DESIGN SERVICES

 

FOR TWO BEDROOM UNITS:
"TARPOON POND COTTAGES"
DECK ADDITION & REMODEL SUN ROOM
SEABROOK ISLAND, S. C.

REVISIONS

DRAWN BY: H.F.


SHEET: **A1**

FLOOR PLAN
DEMOLITION
PLAN

OF SHEETS:


PROJECT NO.

DATE: 04/29/11

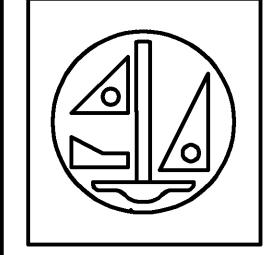

REVISIONS

DRAWN BY: H.F.

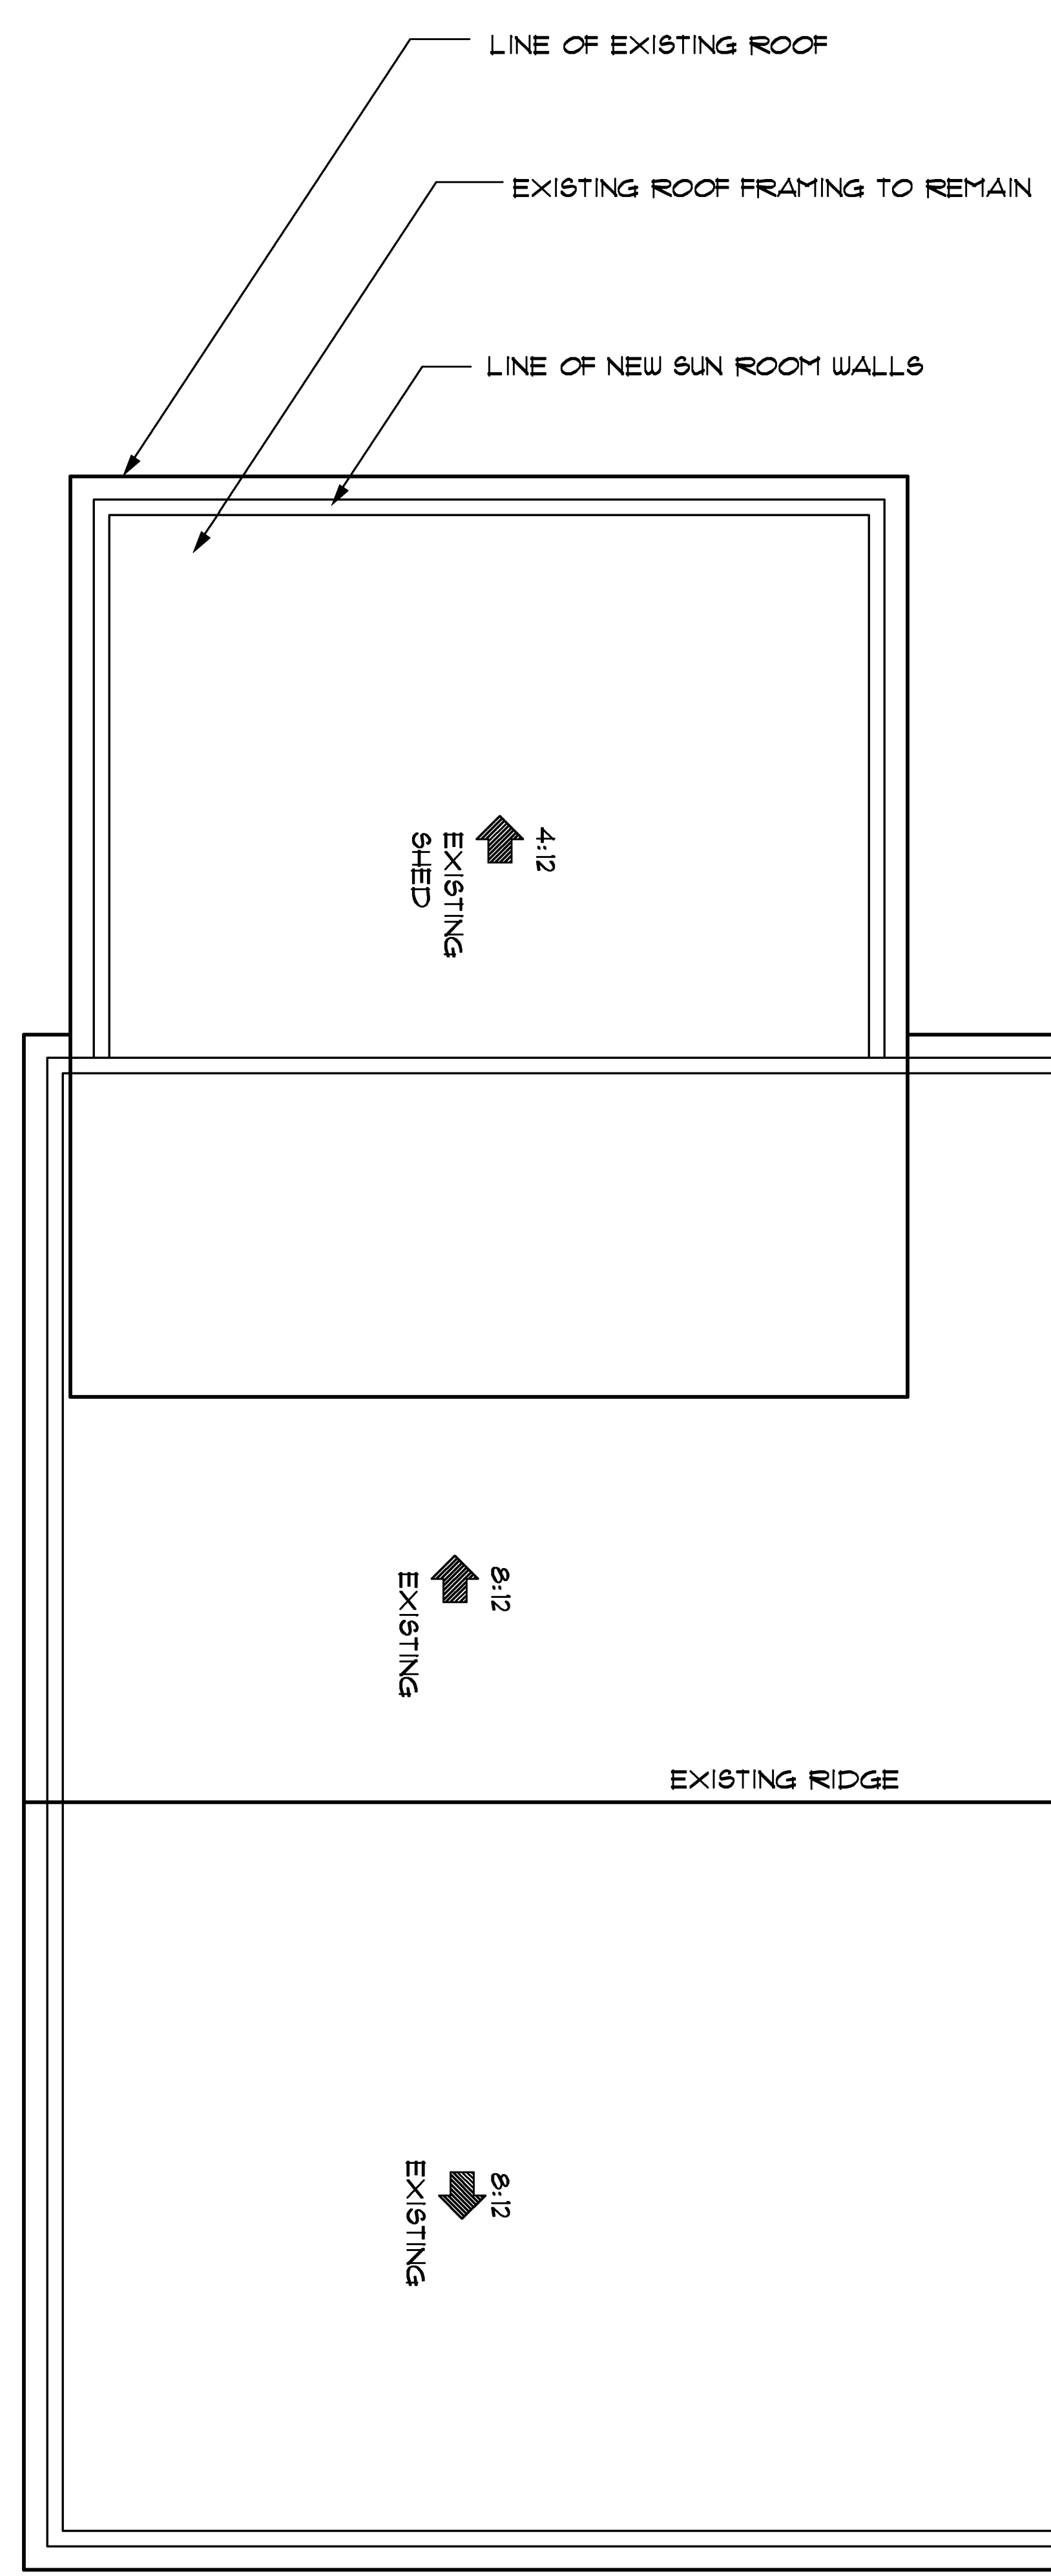

WINDOW SCHEDULE				
MARK	TYPE & SIZE	DESCRIPTION	HEADER HGT.	REMARKS
A	5'-0" x 5'-0" (SLIDER)	ANDERSEN 200 SERIES	6'-8"	1/2" PLYWD CUT TO FIT WINDOWS, SECURE W/ 2" WD SCREWS INTO WOOD WINDOW FRAMING FOR HURRICANE PROTECTION. STORE INSIDE EXISTING STORAGE SHED UNDER HOUSE.
EX	EXISTING WINDOWS		6'-8"	

DOOR SCHEDULE				
MARK	SIZE	DESCRIPTION	MANUF. & NO.	REMARKS
1	3'-0" X 6'-8" (15 LITE)	FRENCH DOOR	PER OWNER	1/2" PLYWD CUT TO FIT DOOR, SECURE W/ 2" WD SCREWS INTO WOOD DOOR FRAMING FOR HURRICANE PROTECTION. STORE INSIDE EXISTING STORAGE SHED UNDER HOUSE.
EX	EXISTING DOOR			

DOOR / WINDOW SCHEDULES
NOT TO SCALE

GENERAL NOTES

- THIS PROJECT HAS BEEN DESIGNED TO MEET THE STRUCTURAL REQUIREMENTS OF THE 2006 INTERNATIONAL RESIDENTIAL CODES.
- THIS STRUCTURE WILL MEET 110 MPH SUSTAINED WINDS AND 130 MPH (3) THREE SECOND GUSTS.
- THIS STRUCTURE IS DESIGNED FOR SEISMIC CATEGORY D2.
- ALL NAILING SHALL COMPLY WITH THE STANDARDS SET FORTH IN THE LATEST EDITION OF THE BUILDING CODES AND AS FOLLOWS:
 - A) EXTERIOR WALLS AND SHEAR WALLS TO BE SHEATHED W/ 1/2" EXTERIOR GRADE PLYWOOD W/ BLOCKING AT ALL JOINTS. PLYWOOD IS NAILED TO ALL STUDS. CONTRACTOR SHALL ATTACH ALL WALL SHEATHING W/ 8d NAILS @ 4" O.C. ALONG SHEATHING AND 8" O.C. INTERMEDIATE STUDS.
 - B) PLYWOOD FLOORING SHALL BE 3/4" T 4 G EXTERIOR GRADE. ALL FLOOR DECKING SHALL BE GLUED AND SCREW NAILED AT ALL SUPPORTS WITH A NAILING PATTERN OF 8d NAILS @ 6" O.C. ALONG EDGES AND 12" O.C. ALONG ALL INTERMEDIATE SUPPORTS.
 - C) ROOF FRAMING SHALL BE SHEATHED W/ 5/8" CDX PLYWOOD AND FASTENED W/ 10d NAILS @ 4" O.C. ALONG EDGES AND 8" O.C. ALONG ALL INTERMEDIATE MEMBERS.
- THE CONTRACTOR SHALL BUILD THIS PROJECT IN STRICT ACCORDANCE WITH THE MOST CURRENT EDITION OF ALL APPLICABLE CODES AND STANDARDS THAT GOVERN THE WORK.
- FOR FOUNDATION PLAN SEE STRUCTURAL FRAMING PLANS. EXISTING CEILING HEIGHTS ARE 8'-0" UNLESS OTHERWISE NOTED AND INTERIOR FLOORING TO BE AS PER OWNER.

NOTE:
1. ALL FRAMING IS TO BE ALIGNED TO PRODUCE STRAIGHT, PLUMB, AND LEVEL SURFACES, TIED-IN AS IF IT HAD BEEN BUILT WITH THE ORIGINAL STRUCTURE. DIMENSIONS ON THE PLANS MAY VARY BY SEVERAL INCHES, OR MORE, IN ORDER TO OBTAIN THIS ALIGNMENT, AND SHALL BE DONE AT THE CONTRACTOR'S DISCRETION IN ORDER TO OBTAIN THE DESIRED RESULTS.


- NOTES:
- ARROWS (↓) INDICATE DIRECTION OF SLOPE.
 - 4:12 / 8:12 INDICATES ANGLE OF PITCH.

————— DENOTES EXISTING ROOF

ROOF PLAN
SCALE : 1/4" = 1'-0"

DESIGN SERVICES AND ARE NOT TO BE USED FOR MAKING ANY REPRODUCTION THEREOF OR FOR CONSTRUCTING ANY BUILDING WITHOUT FIRST OBTAINING WRITTEN AUTHORIZATION FROM THE COPYRIGHT OWNER. HAROLD S. FOUNTAIN

FOUNTAIN DESIGN SERVICES

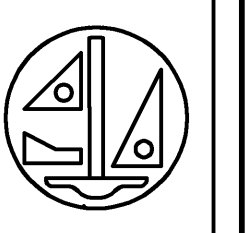


FOR TWO BEDROOM UNITS:
 "TARPON POND COTTAGES"
 DECK ADDITION & REMODEL SUN ROOM
 SEABROOK ISLAND, S. C.


REVISIONS

DRAWN BY: H.F.


SHEET:
A3
 ELEVATIONS
 OF SHEETS
 PROJECT NO.
 DATE: 04/29/11

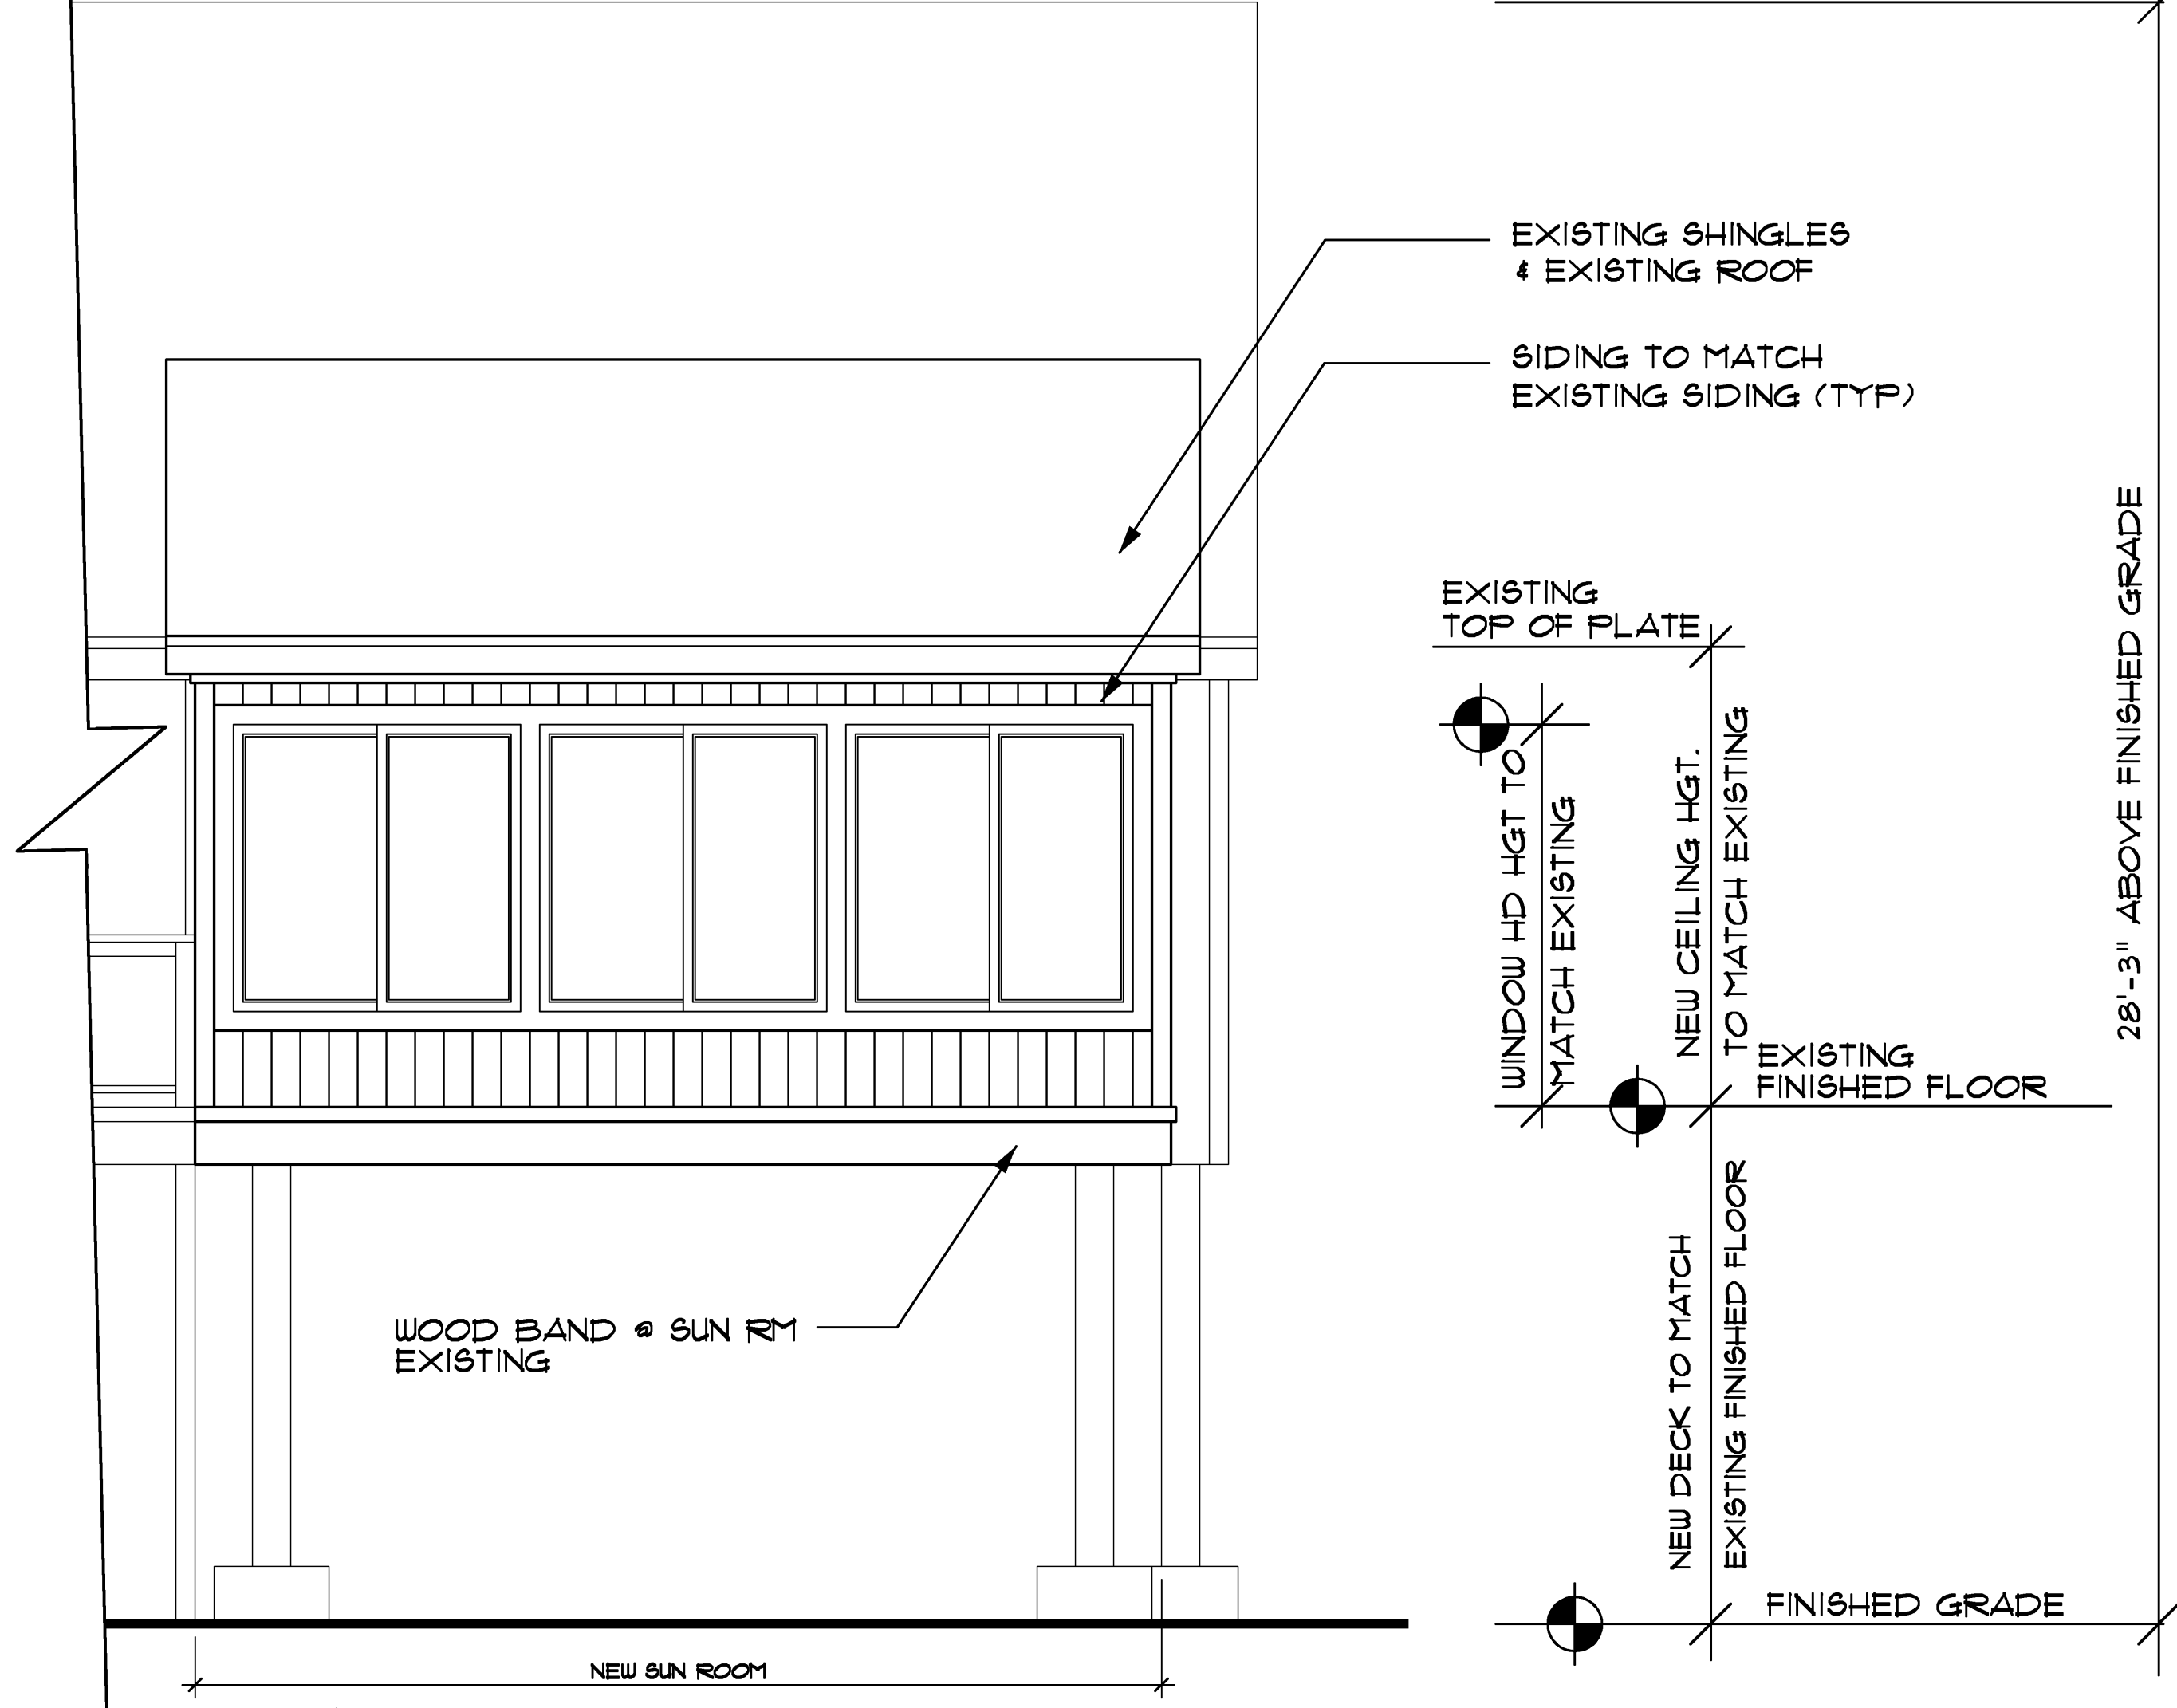

REAR ELEVATION @ SUN ROOM
 SCALE : 1/4" = 1'-0"

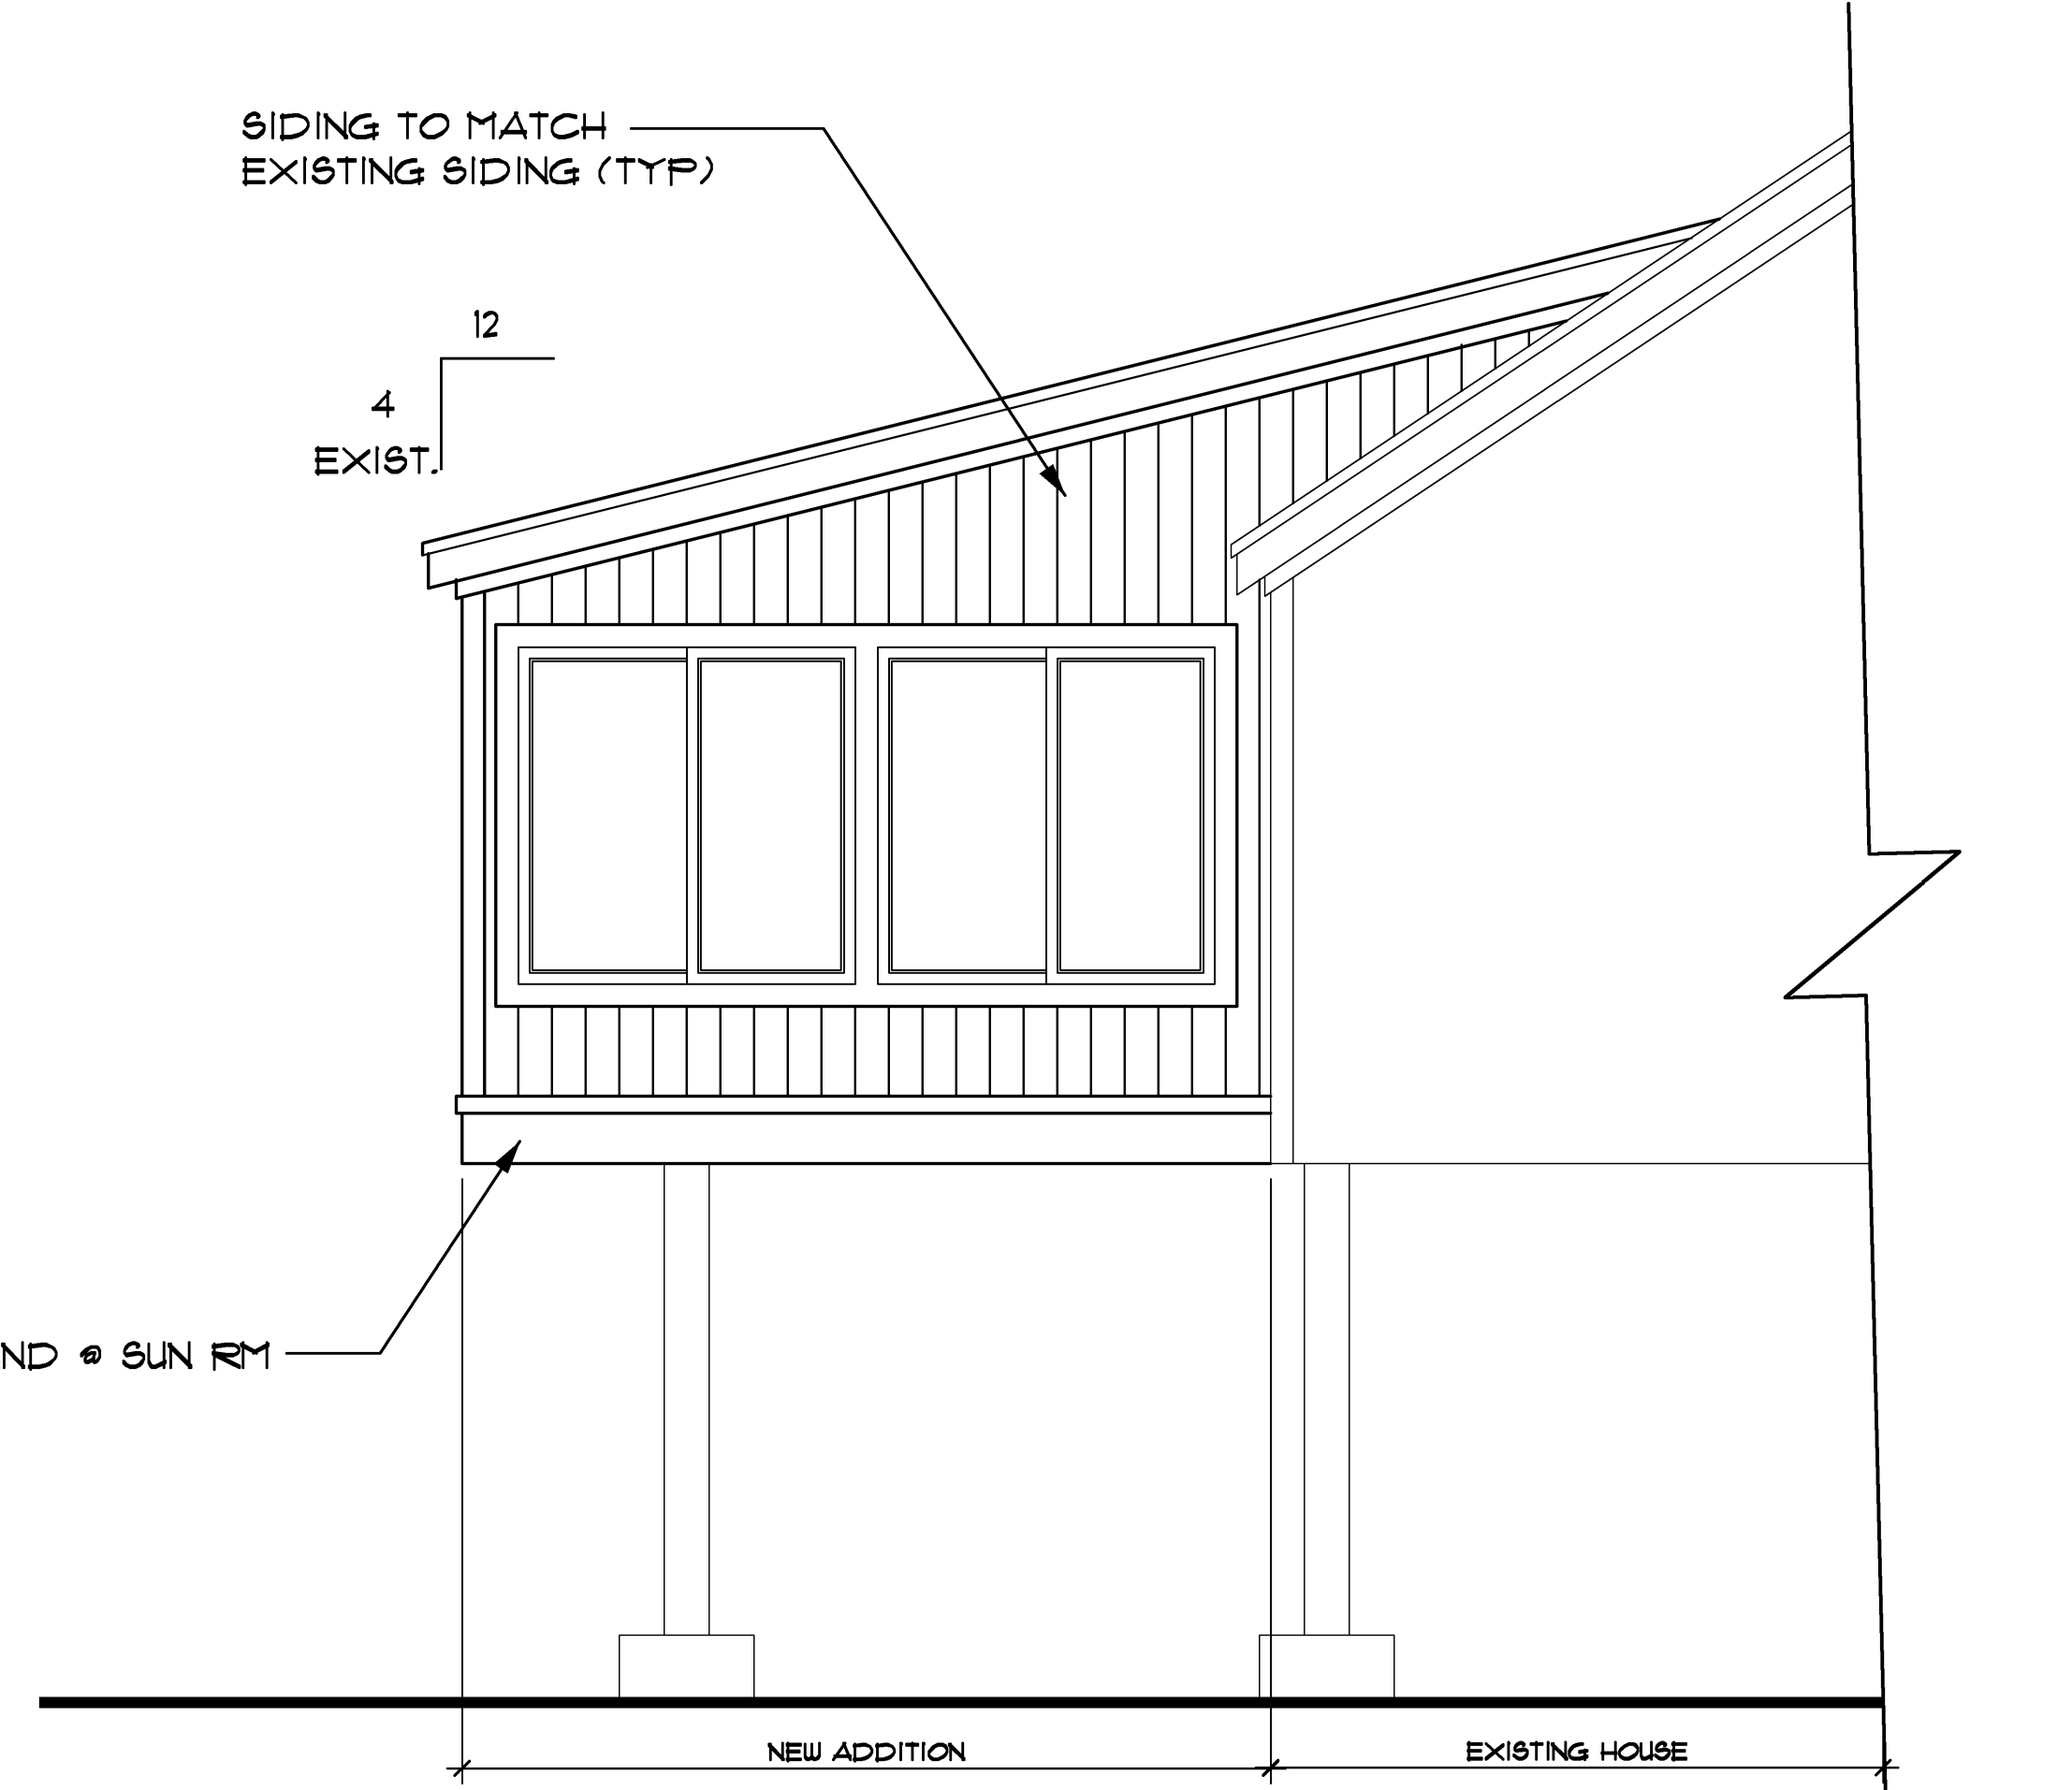


RIGHT SIDE ELEVATION @ SUN ROOM
 SCALE : 1/4" = 1'-0"

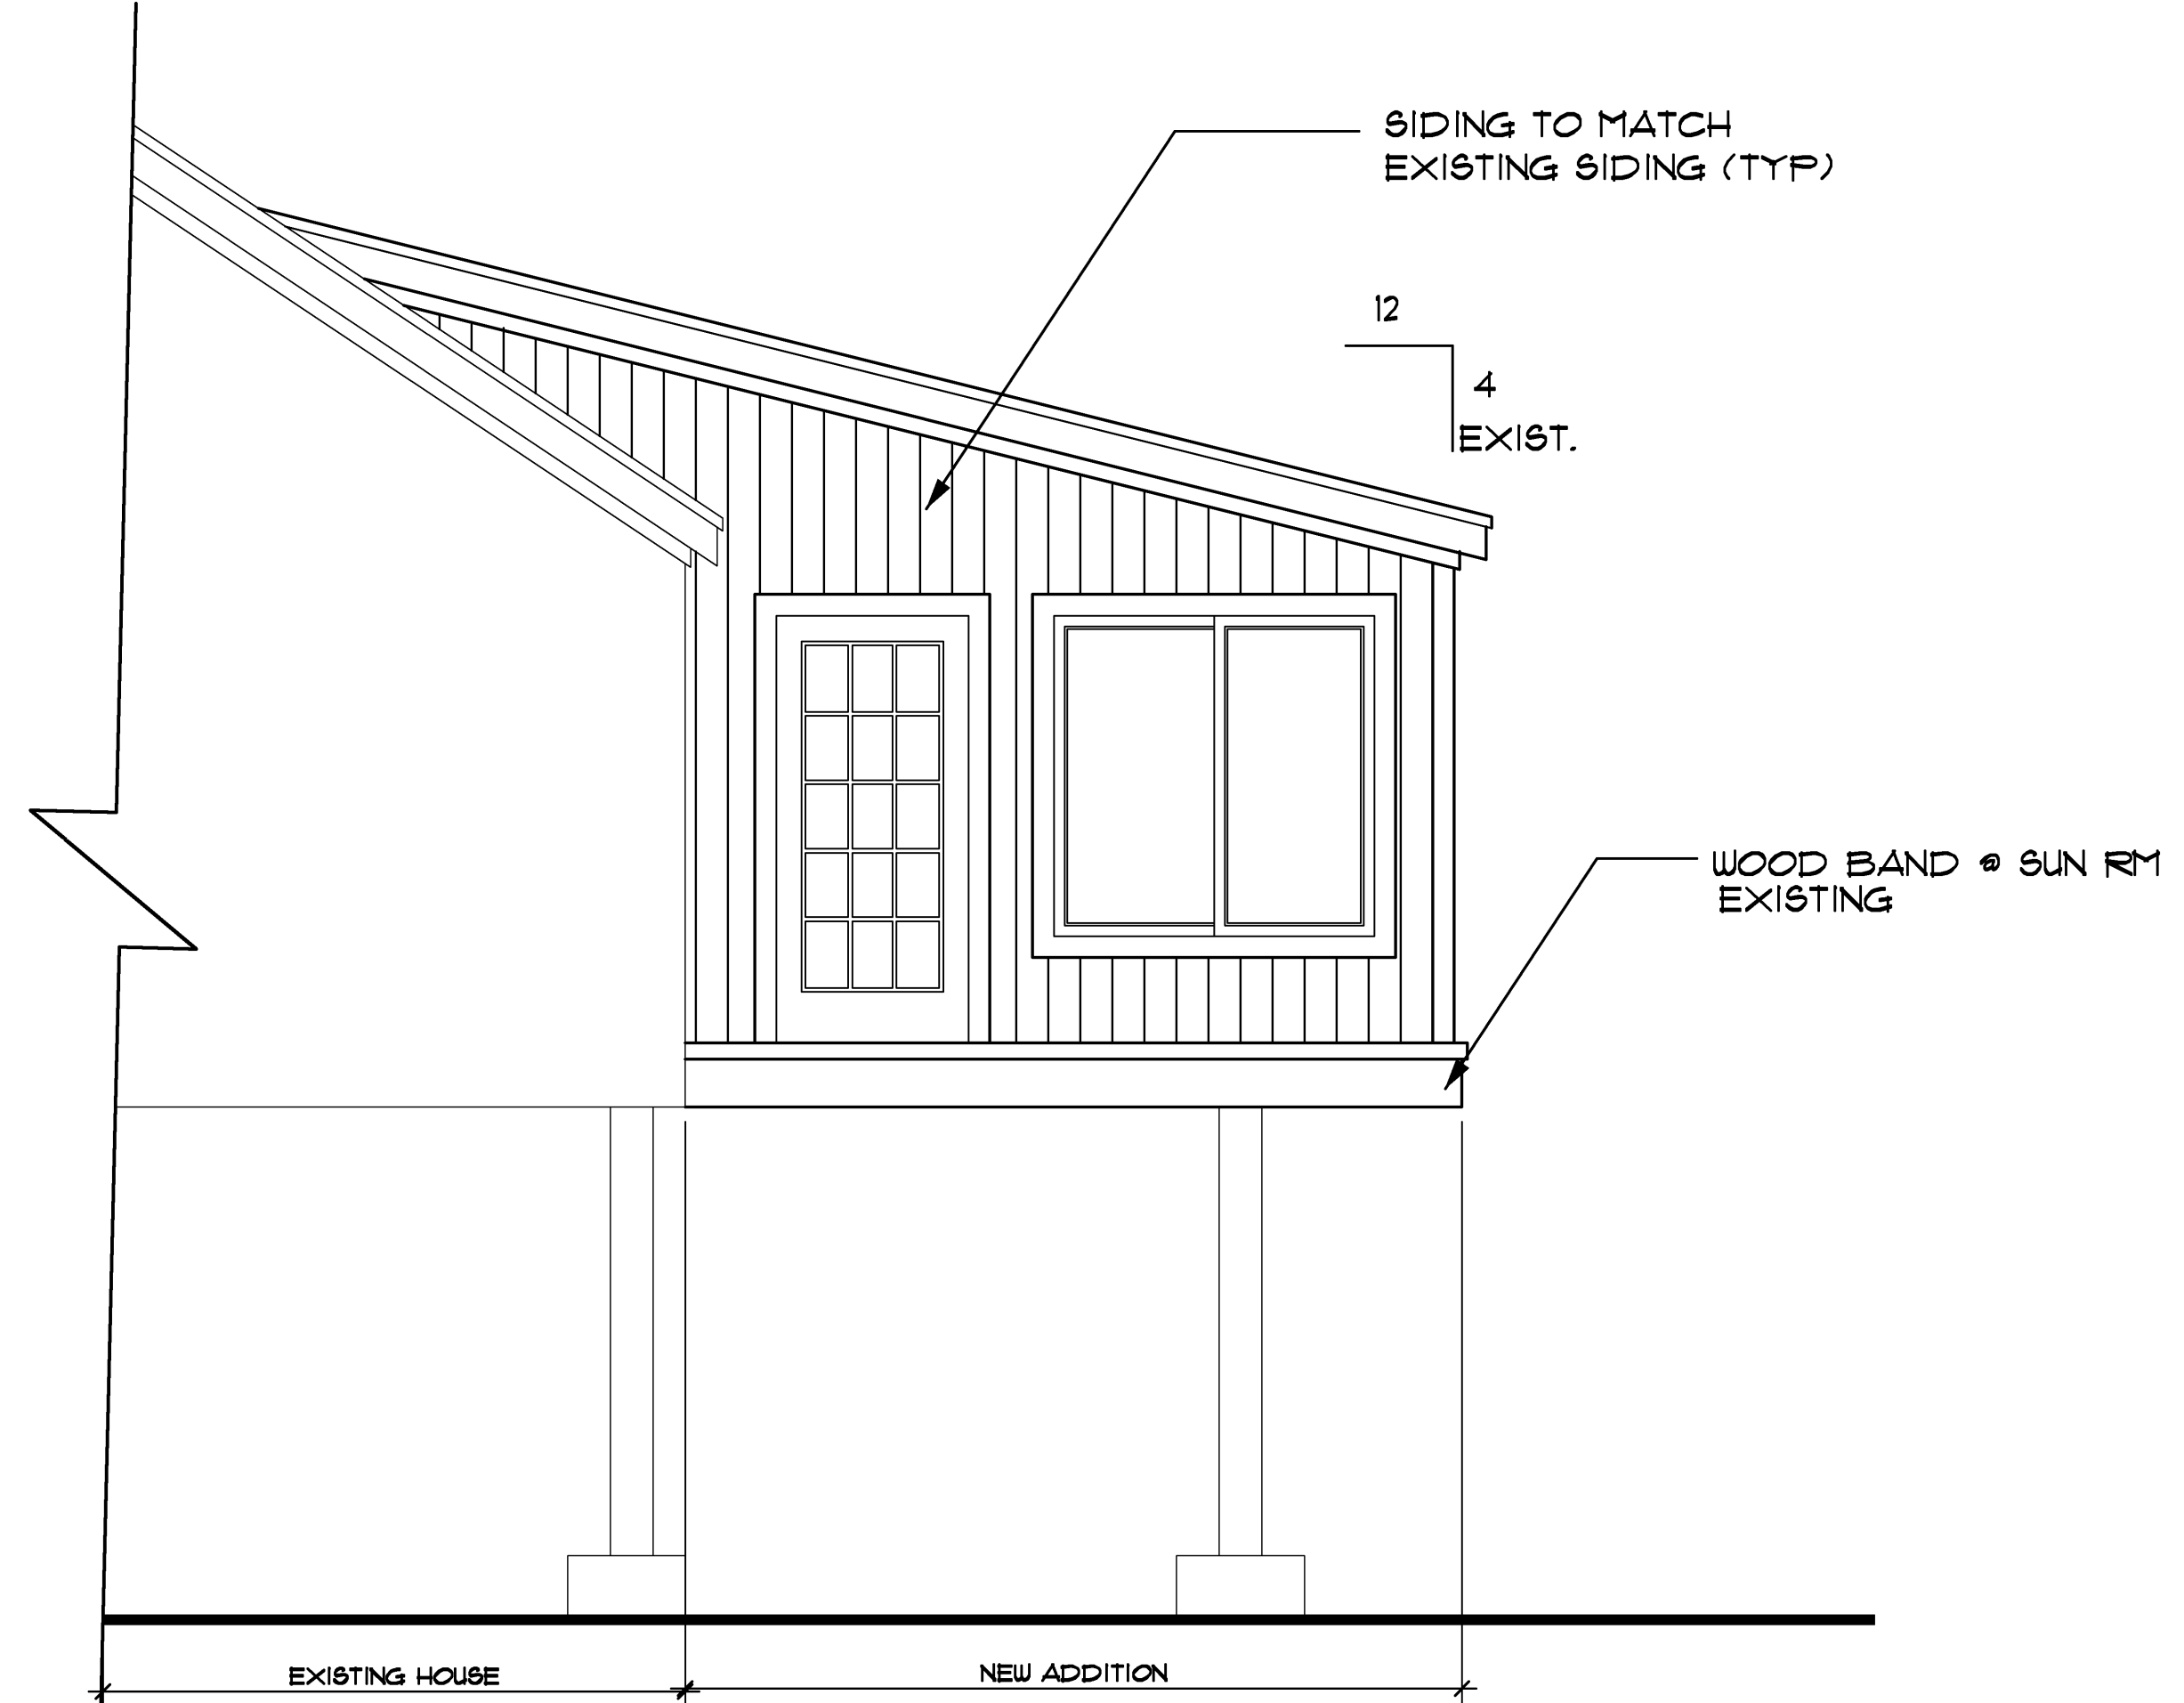

LEFT SIDE ELEVATION @ SUN ROOM
 SCALE : 1/4" = 1'-0"

DESIGN SERVICES
AND ARE NOT TO BE USED
FOR MAKING ANY REPRO-
DUCTION THEREOF OR FOR
CONSTRUCTING ANY BUILD-
ING WITHOUT FIRST OB-
TAINING WRITTEN AUTHOR-
IZATION FROM THE COPY-
RIGHT OWNER.
HAROLD S. FOUNTAIN

FOUNTAIN DESIGN SERVICES

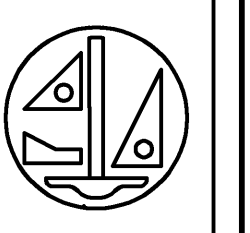

EXISTING SHINGLES

PT WOOD RAILING @ 36" H W/
PT 2" x 2" WOOD PICKETS @ 4" O.C.

WOOD BAND @ DECK

4" x 4" TR. WOOD POST

NEW DECK ADDITION

REAR ELEVATION @ DECK

SCALE : 1/4" = 1'-0"

PT WOOD RAILING @ 36" H W/
PT 2" x 2" WOOD PICKETS @ 4" O.C.

WOOD BAND @ DECK

EXISTING HOUSE

PT WOOD RAILING @ 36" H W/
PT 2" x 2" WOOD PICKETS @ 4" O.C.

WOOD BAND @ DECK

4" x 4" TR. WOOD POST

NEW DECK ADDITION

EXISTING HOUSE

RIGHT SIDE ELEVATION @ DECK

SCALE : 1/4" = 1'-0"

EXISTING HOUSE

NEW ADDITION

LEFT SIDE ELEVATION @ DECK

SCALE : 1/4" = 1'-0"

FOR TWO BEDROOM UNITS:

"TARPON POND COTTAGES"
DECK ADDITION & REMODEL SUN ROOM
SEABROOK ISLAND, S. C.

REVISIONS

DRAWN BY: H.F.

SHEET:

A3a

ELEVATIONS

OF SHEETS

PROJECT NO.


DATE: 04/29/11

GENERAL NOTES


1. THIS PROJECT HAS BEEN DESIGNED TO MEET THE STRUCTURAL REQUIREMENTS OF THE 2006 INTERNATIONAL RESIDENTIAL CODES.
2. THIS STRUCTURE WILL MEET 110 MPH SUSTAINED WINDS AND 130 MPH (3) THREE SECOND GUSTS.
3. THIS STRUCTURE IS DESIGNED FOR SEISMIC CATEGORY D2.
4. ALL NAILING SHALL COMPLY WITH THE STANDARDS SET FORTH IN THE LATEST EDITION OF THE BUILDING CODES AND AS FOLLOWS:
 - A) EXTERIOR WALLS AND SHEAR WALLS TO BE SHEATHED W/ 1/2" EXTERIOR GRADE PLYWOOD W/ BLOCKING AT ALL JOINTS. PLYWOOD IS NAILED TO ALL STUDS. CONTRACTOR SHALL ATTACH ALL WALL SHEATHING W/ 8d NAILS @ 4" O.C. ALONG SHEATHING AND 8" O.C. INTERMEDIATE STUDS.
 - B) PLYWOOD FLOORING SHALL BE 3/4" T & G EXTERIOR GRADE. ALL FLOOR DECKING SHALL BE GLUED AND SCREW NAILED AT ALL SUPPORTS WITH A NAILING PATTERN OF 8d NAILS @ 6" O.C. ALONG EDGES AND 12" O.C. ALONG ALL INTERMEDIATE SUPPORTS.
 - C) ROOF FRAMING SHALL BE SHEATHED W/ 5/8" CDX PLYWOOD AND FASTENED W/ 10d NAILS @ 4" O.C. ALONG EDGES AND 8" O.C. ALONG ALL INTERMEDIATE MEMBERS.
5. THE CONTRACTOR SHALL BUILD THIS PROJECT IN STRICT ACCORDANCE WITH THE MOST CURRENT EDITION OF ALL APPLICABLE CODES AND STANDARDS THAT GOVERN THE WORK.
6. FOR FOUNDATION PLAN SEE STRUCTURAL FRAMING PLANS. EXISTING CEILING HEIGHTS ARE 8'-0" UNLESS OTHERWISE NOTED AND INTERIOR FLOORING TO BE AS PER OWNER.

NOTE:


1. ALL FRAMING IS TO BE ALIGNED TO PRODUCE STRAIGHT, PLUMB, AND LEVEL SURFACES, TIED-IN AS IF IT HAD BEEN BUILT WITH THE ORIGINAL STRUCTURE. DIMENSIONS ON THE PLANS MAY VARY BY SEVERAL INCHES, OR MORE, IN ORDER TO OBTAIN THIS ALIGNMENT, AND SHALL BE DONE AT THE CONTRACTOR'S DISCRETION IN ORDER TO OBTAIN THE DESIRED RESULTS.

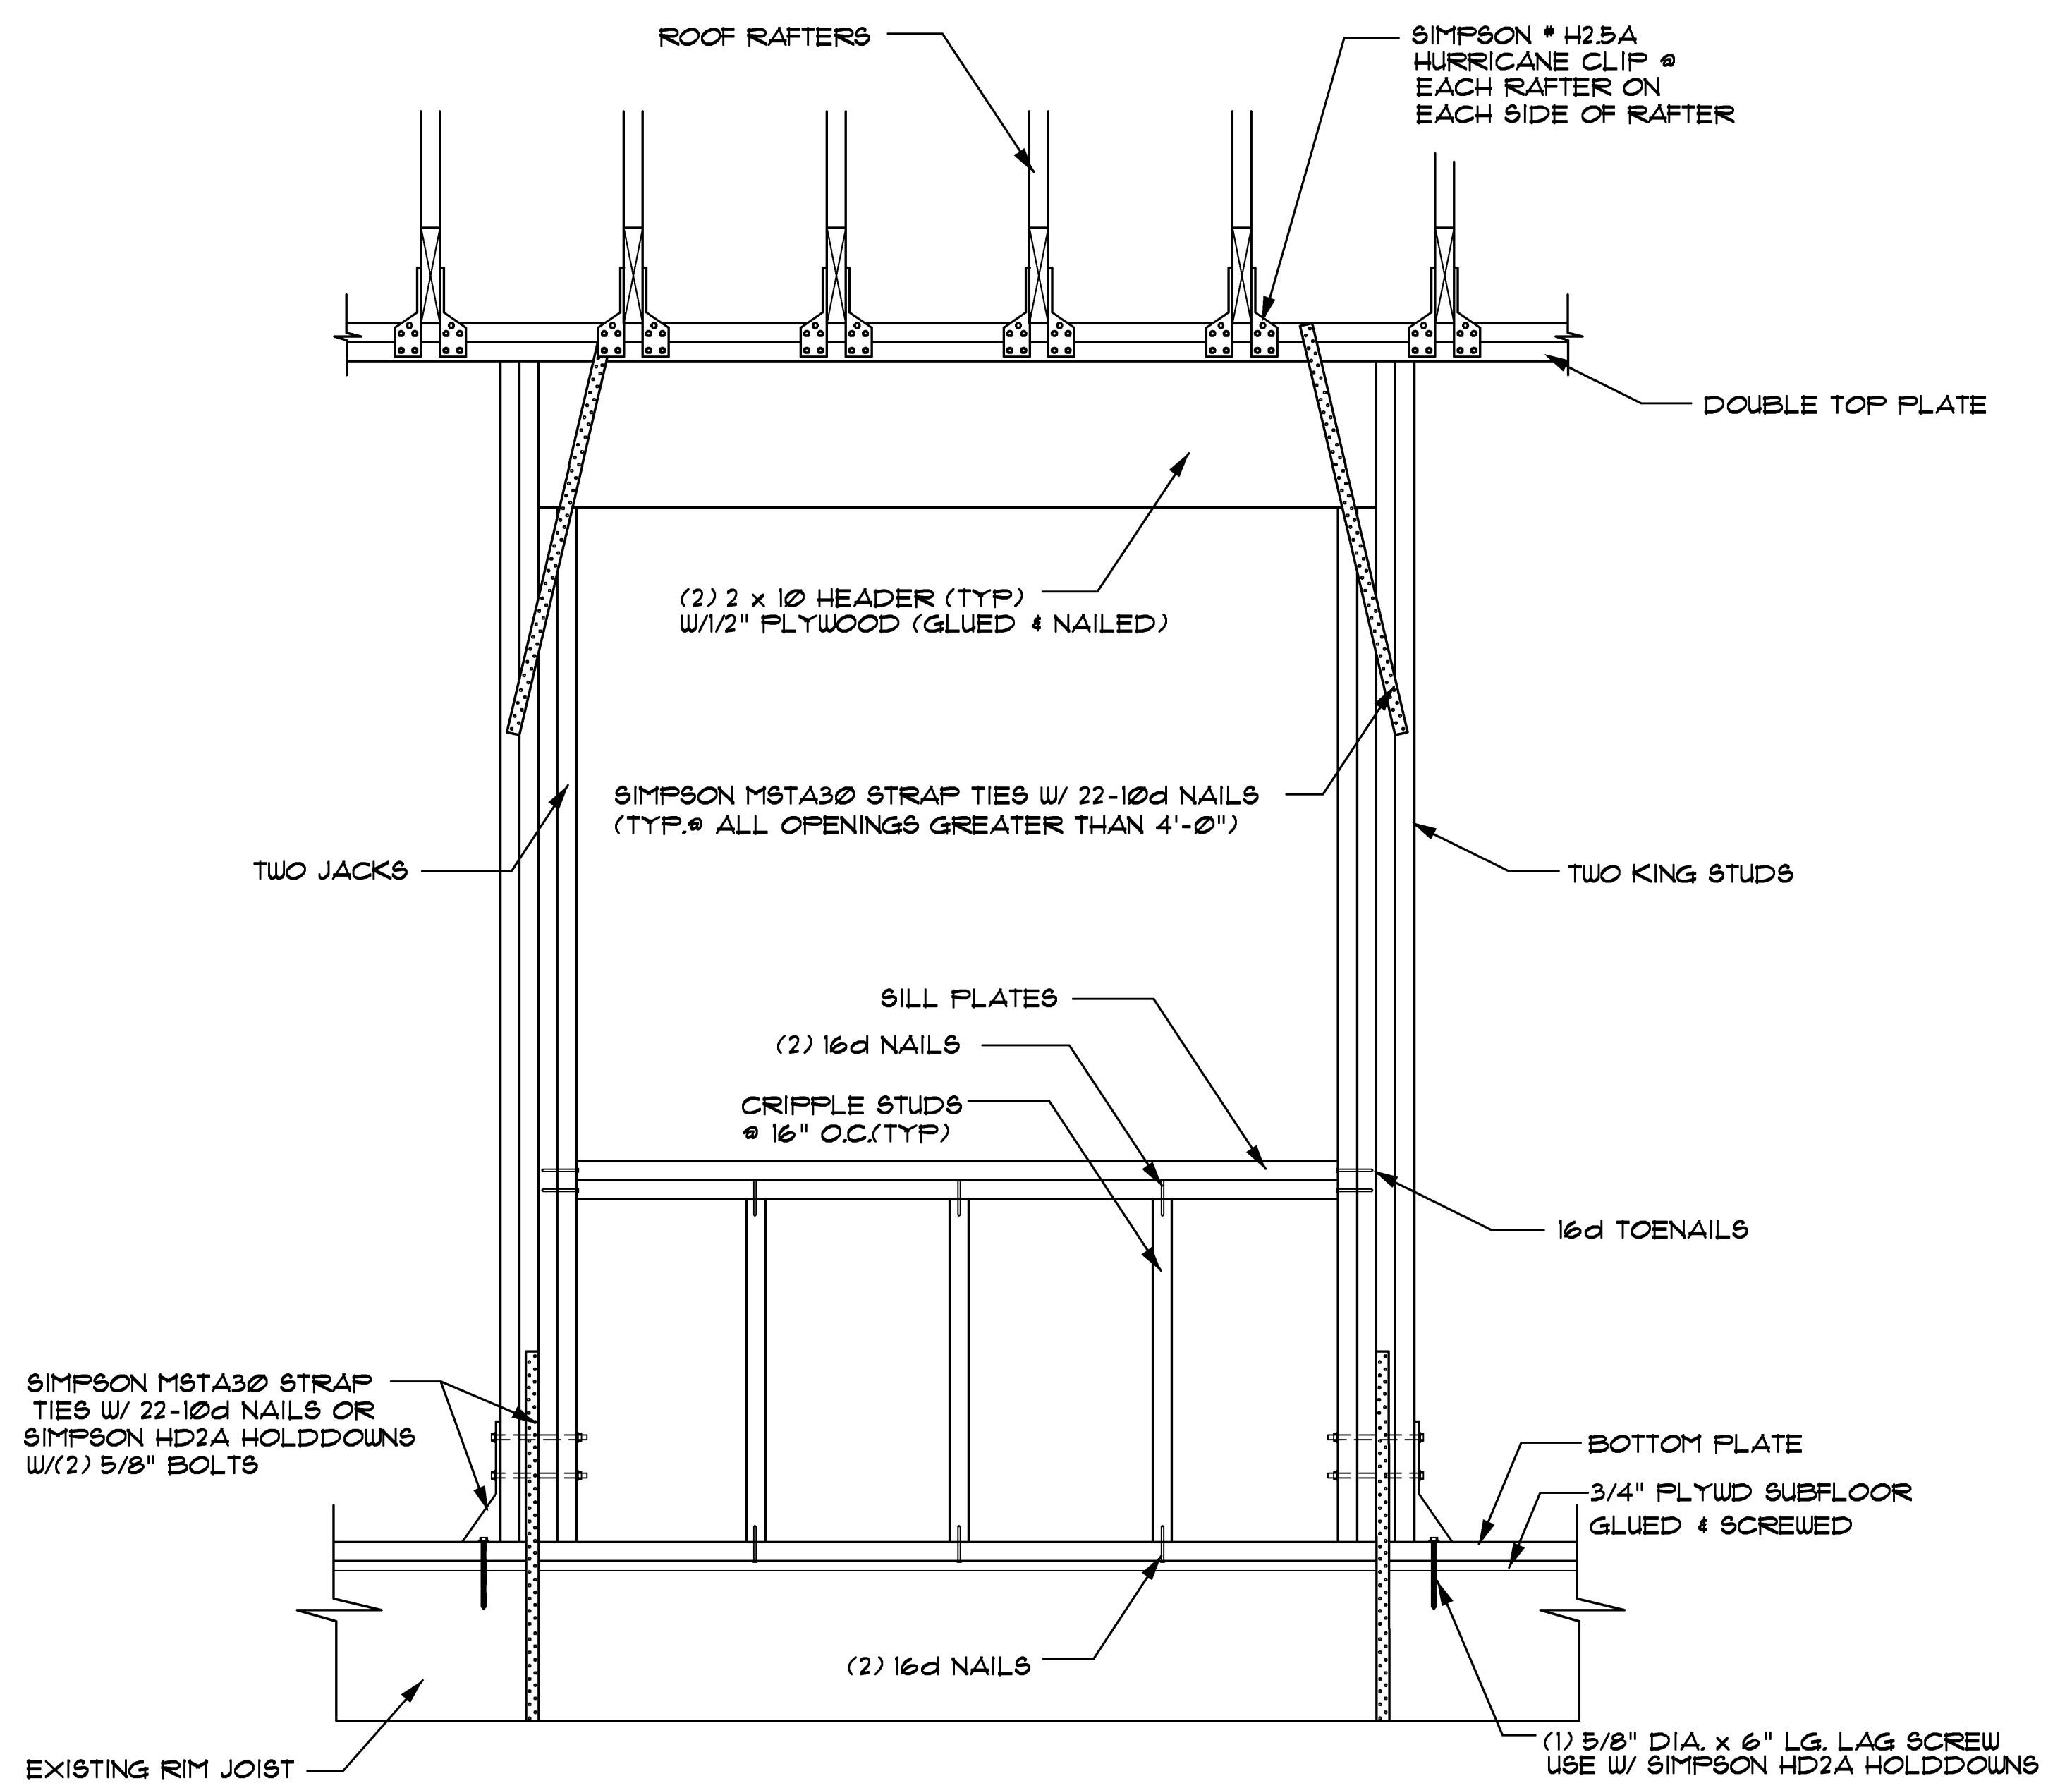

4'-0" & GREATER OPENING DETAIL
SCALE : 3/4" = 1'-0"

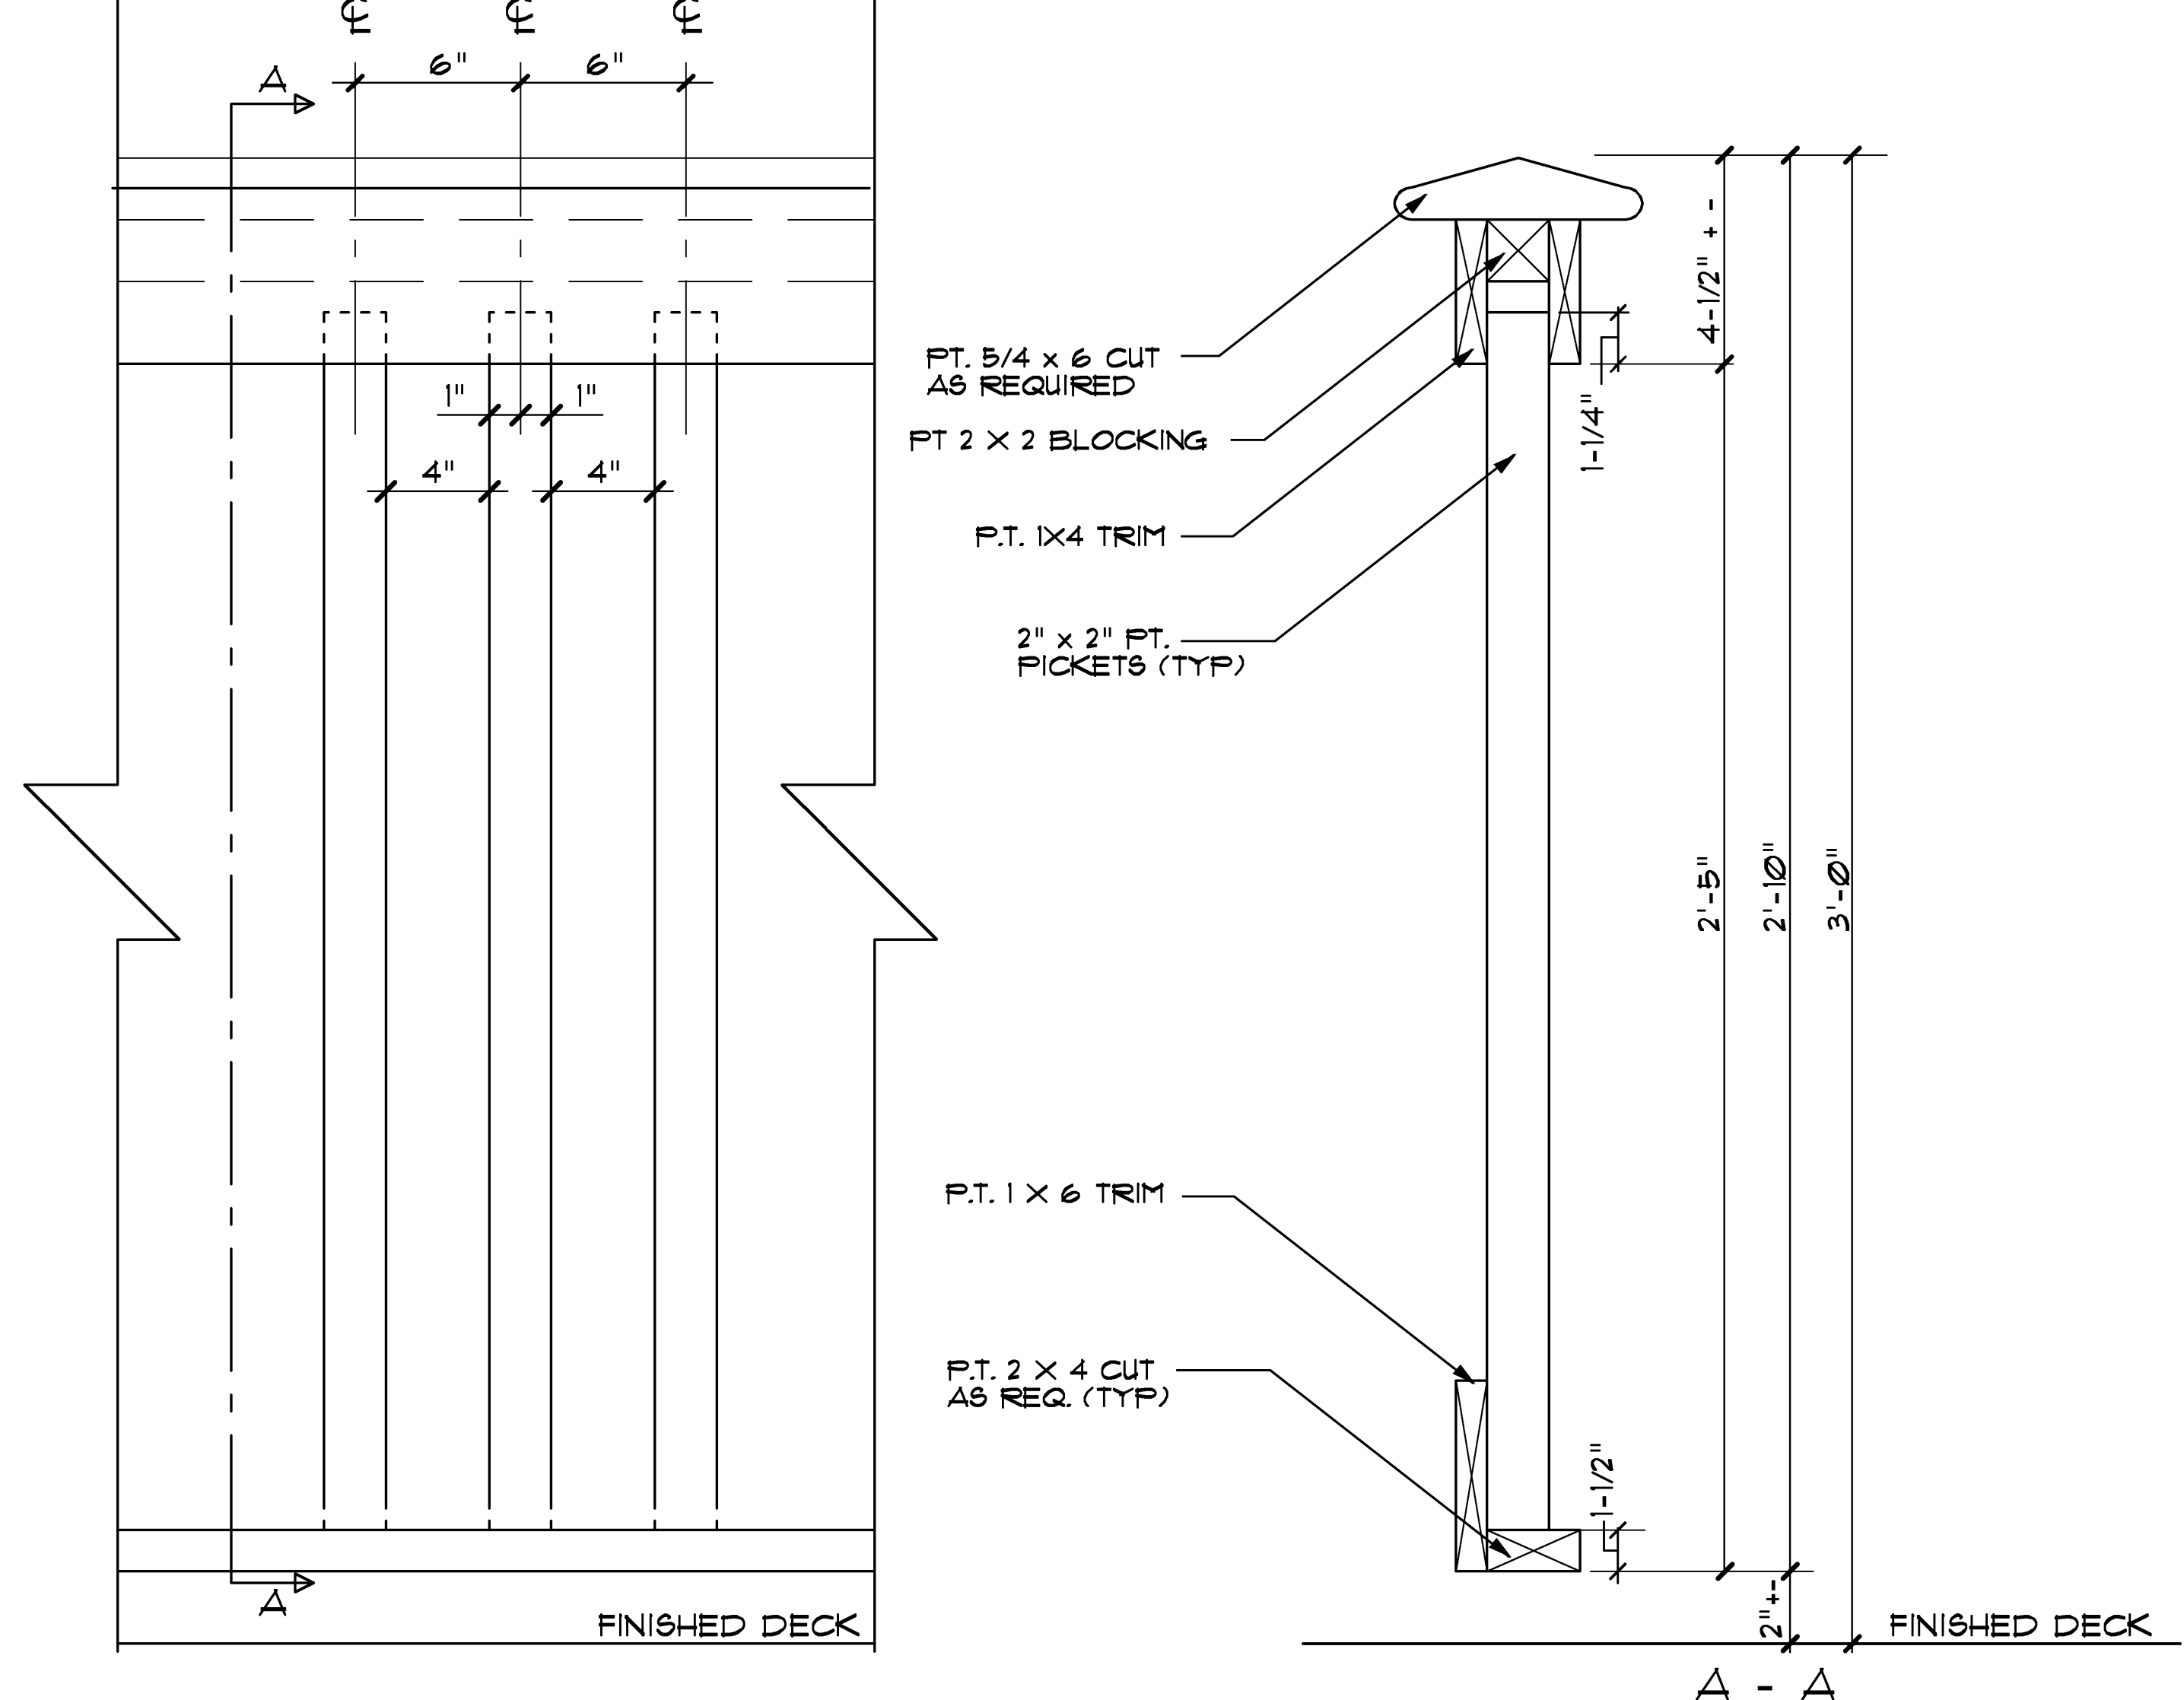

DETAIL @ EXTERIOR HANDRAIL
SCALE : NO SCALE

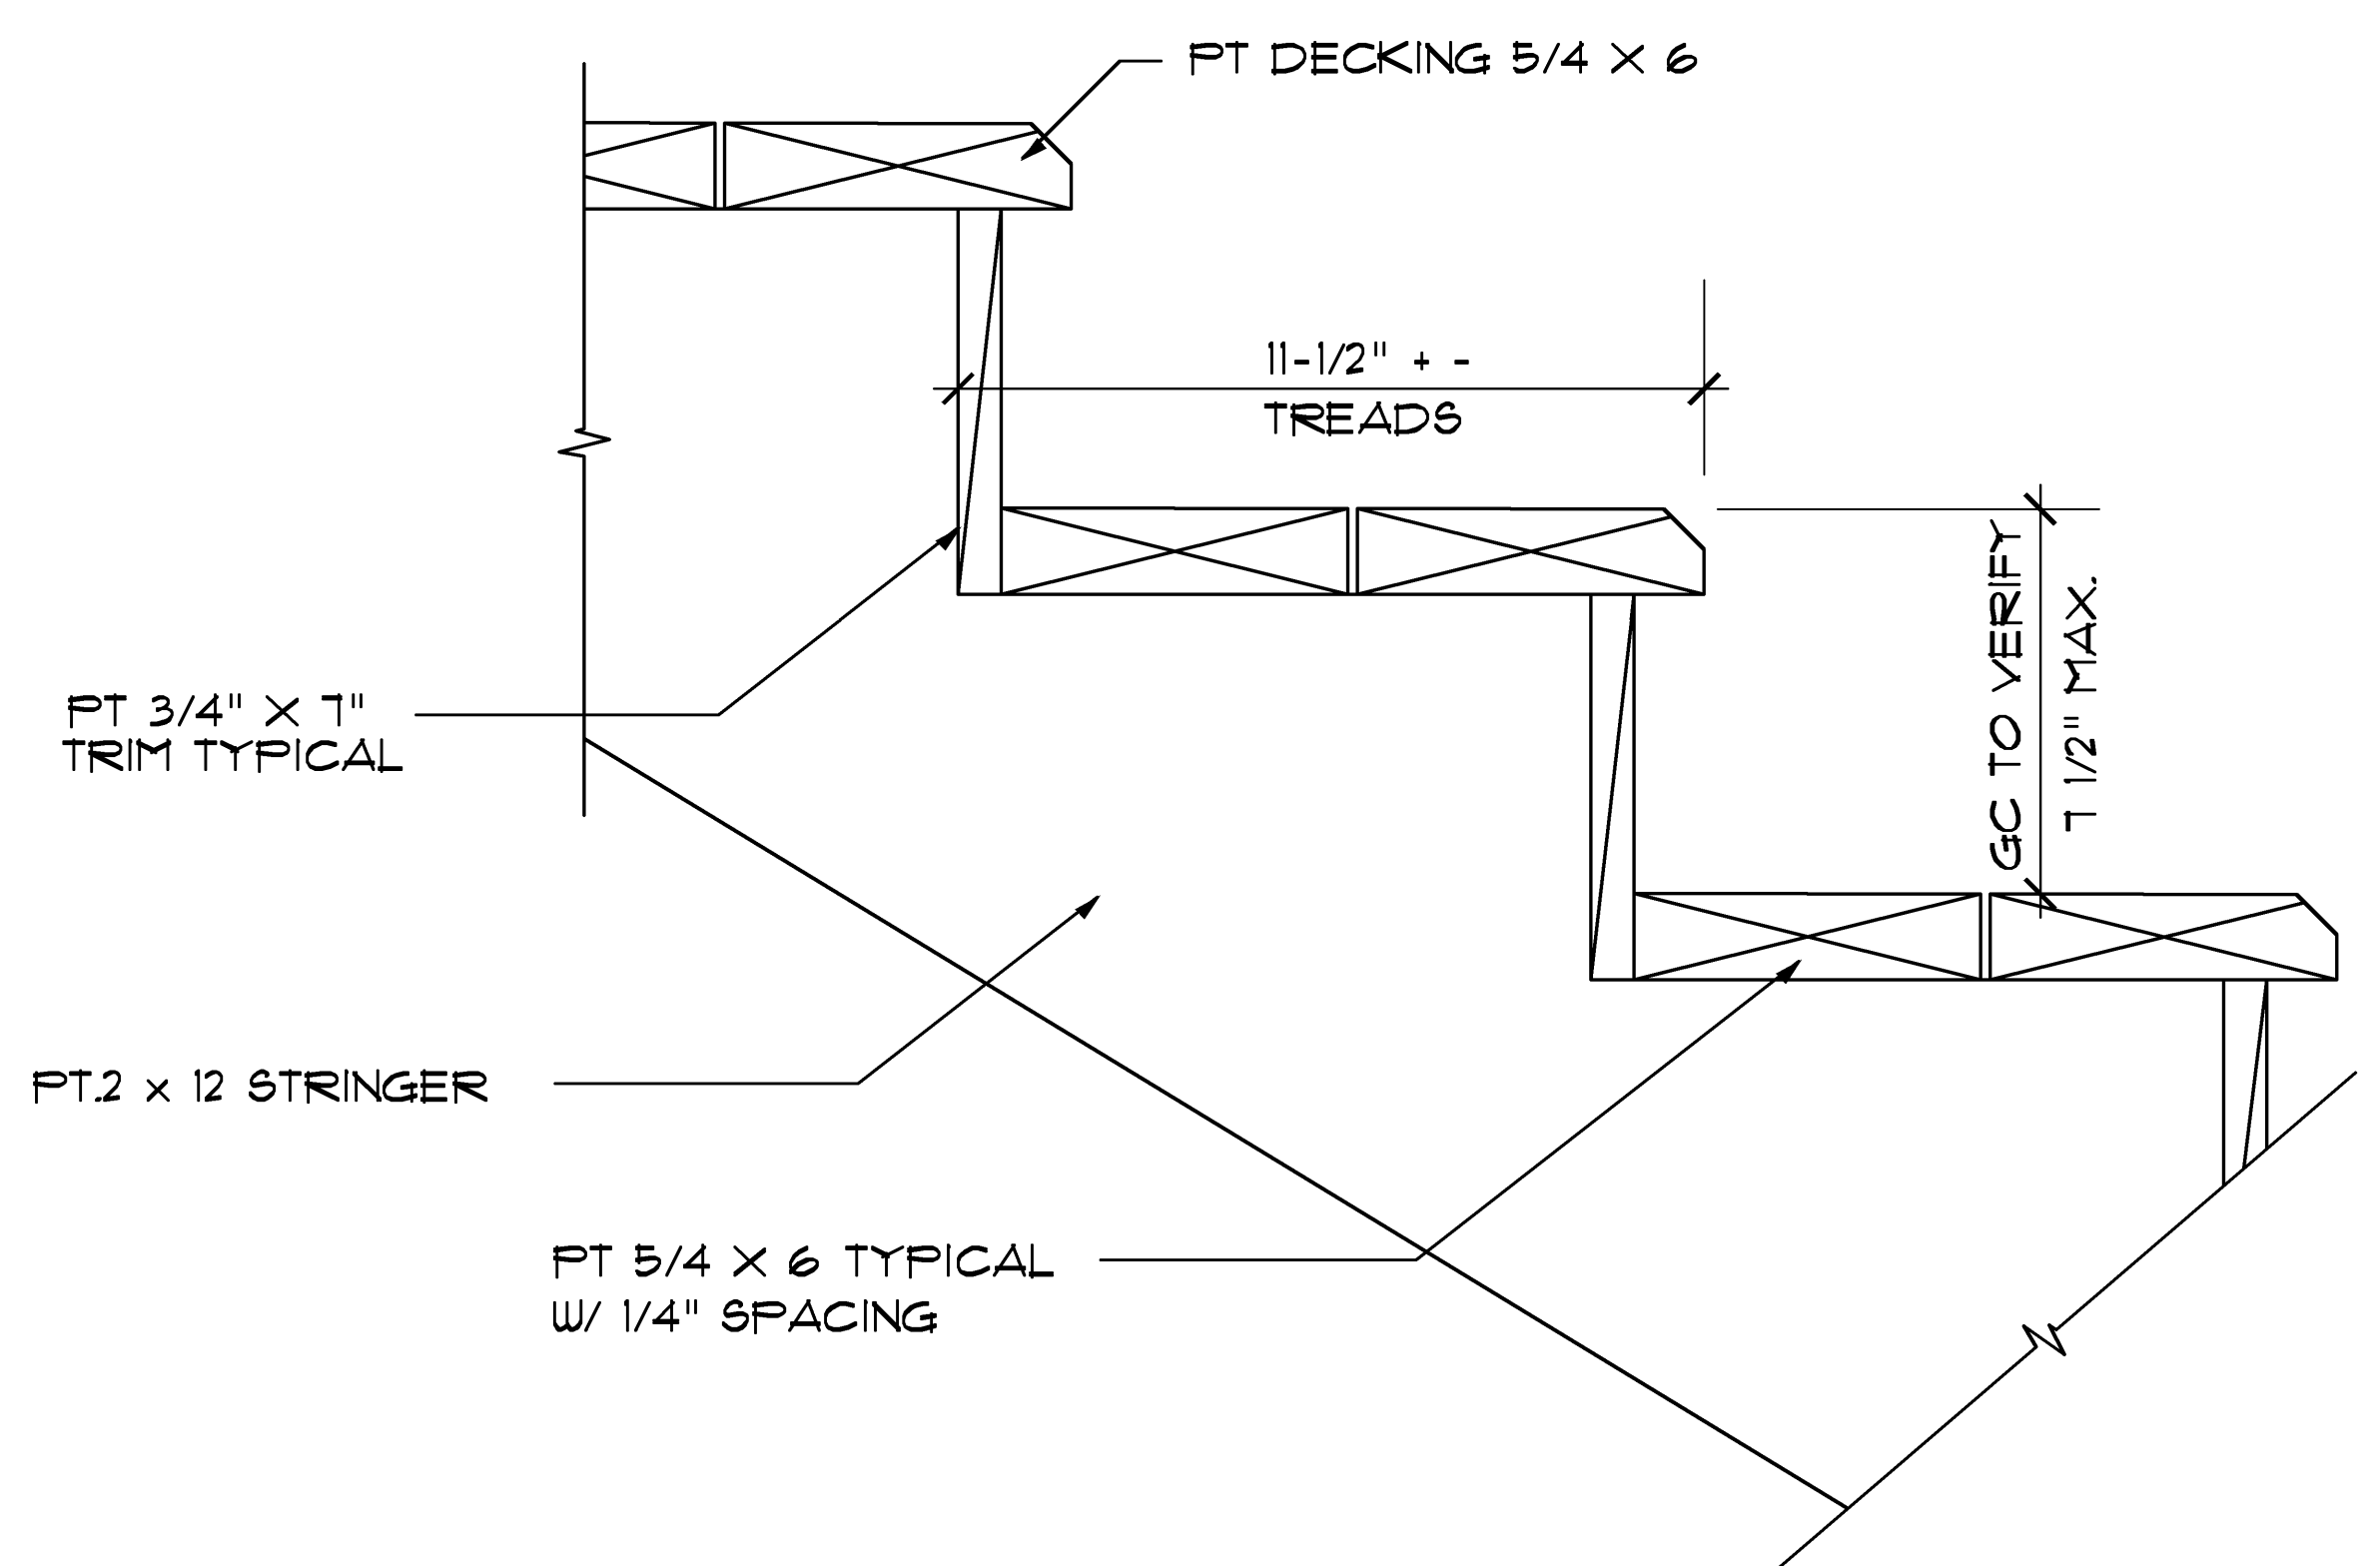

EXTERIOR ENTRY DETAIL
SCALE : NO SCALE

DESIGN SERVICES AND ARE NOT TO BE USED FOR MAKING ANY REPRODUCTION THEREOF OR FOR CONSTRUCTING ANY BUILDING WITHOUT FIRST OBTAINING WRITTEN AUTHORIZATION FROM THE COPYRIGHT OWNER, HAROLD S. FOUNTAIN

FOUNTAIN DESIGN SERVICES



FOR TWO BEDROOM UNITS:
"TARPOON POND COTTAGES"
DECK ADDITION & REMODEL SUN ROOM
SEABROOK ISLAND, S. C.

REVISIONS

SHEET:
A4










DETAILS
OF SHEETS
PROJECT NO.
DATE: 04/29/11

ELECTRICAL NOTES

1. ALL ELECTRICAL WORK TO BE PERFORMED IN ACCORDANCE WITH THE NATIONAL ELECTRICAL CODE.
2. ALL WORK TO BE COMPLETED BY A LICENSED ELECTRICAL CONTRACTOR.
3. ALL WORK TO BE COMPLETED IN TIMELY WORKMAN-LIKE MANNER.

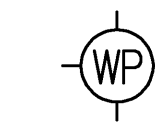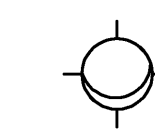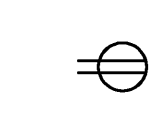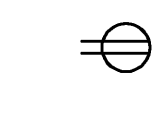4. ALL ELECTRICAL FIXTURE SELECTIONS TO BE APPROVED BY THE OWNER OR HIS AGENT PRIOR TO INCORPORATION OF WORK.
5. ALL ELECTRICAL FIXTURES SCHEDULED TO BE PROVIDED BY OWNER ARE TO BE INSTALLED BY THE ELECTRICAL CONTRACTOR AND ALL COST FOR THEIR INSTALLATION TO BE INCLUDED IN HIS BID.

ELECTRICAL LEGEND

	WP/WALL MOUNTED LIGHT FIXTURE
	RECESSED CEILING FIXTURE
	DUPLEX RECEPTACLE
	DUPLEX RECEPTACLE GROUND FAULT CIRCUIT
	CABLE TV OUTLET
	TELEPHONE OUTLET
	SINGLE POLE SWITCH
	3-WAY SWITCH
	CEILING FAN W/LIGHT

NOTE:


ALL ELECTRICAL / MECHANICAL EQUIPMENT AND FIXTURE LOCATIONS SHOWN ARE DIRGRAMMATIC ACTUAL LOCATIONS TO BE DETERMINED AT TIME OF INSTALLATION.

NOTES:

1. VENTILATION DUCTS ARE LOCATED ABOVE FINISHED CEILING, VENTILATION VENTS ARE LOCATED IN FINISHED CEILING.
3. SIZING OF ALL EQUIPMENT TO BE VERIFIED BY A LICENSE CONTRACTOR @ TIME OF INSTALLATION.


— DENOTES DUCTS ABOVE FINISHED CEILING

 DENOTES SUPPLY AIR VENT

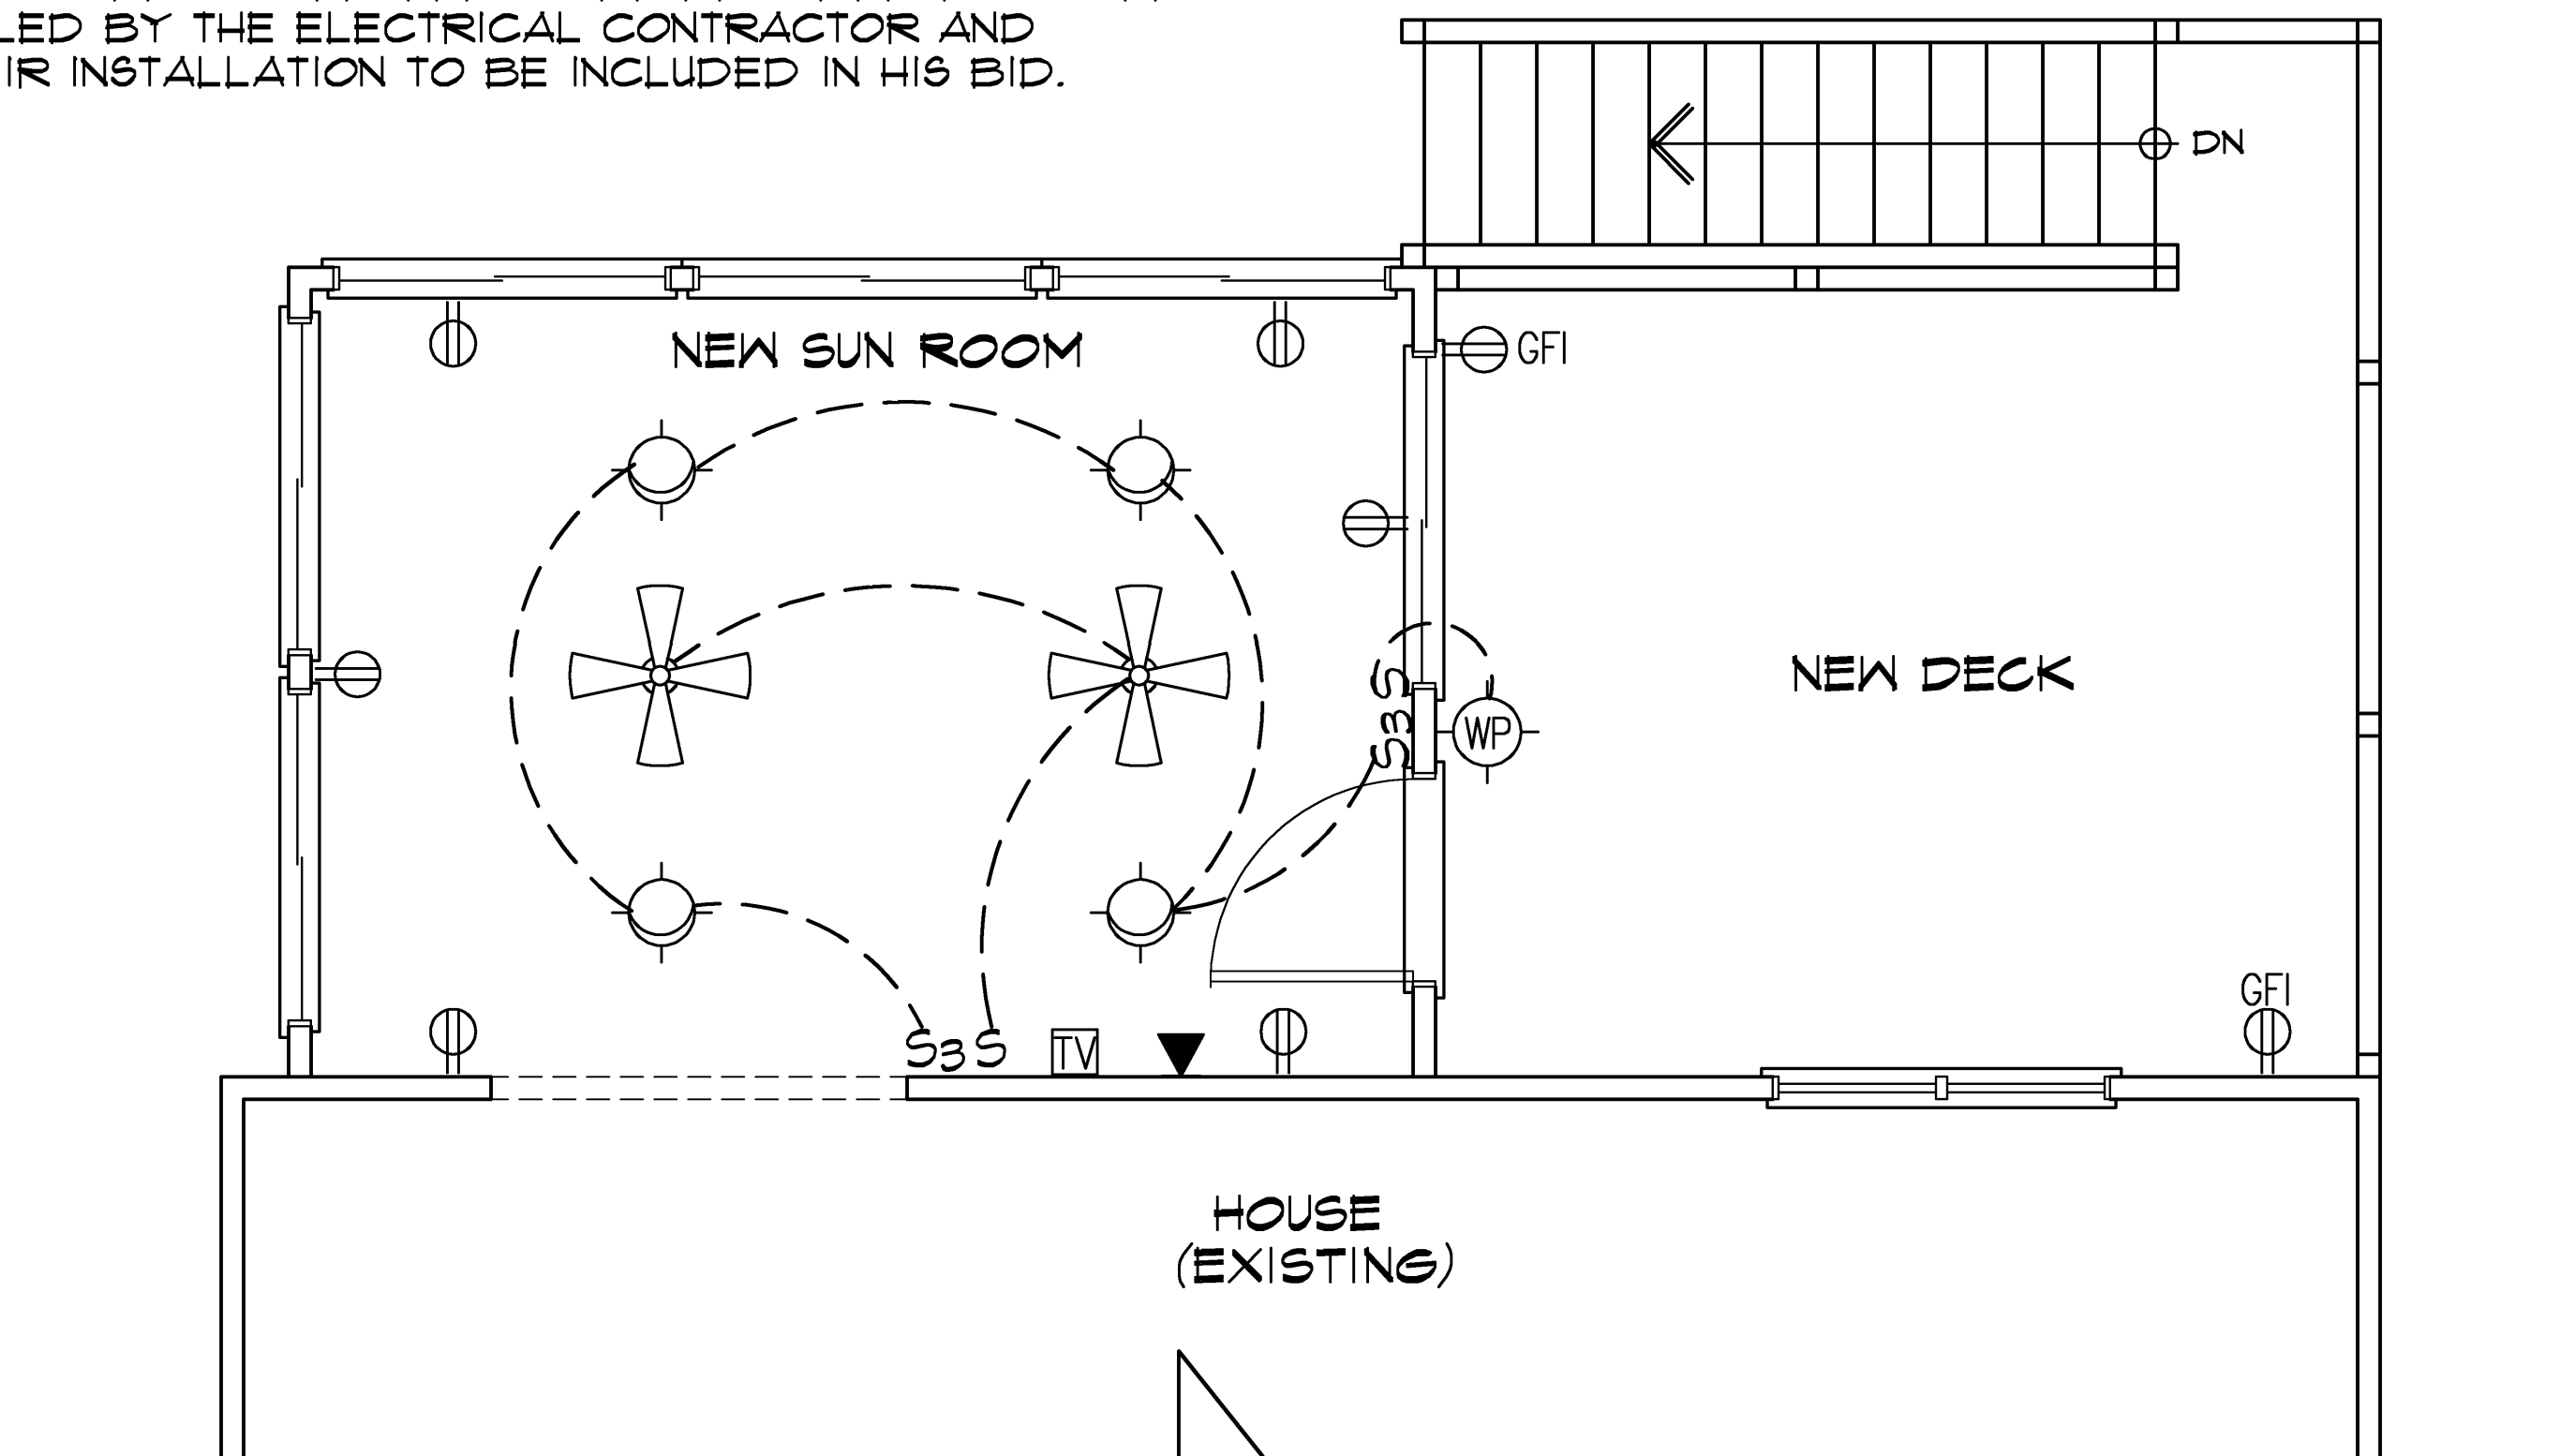

ELECTRICAL FLOOR PLAN

SCALE : 1/4" = 1'-0"

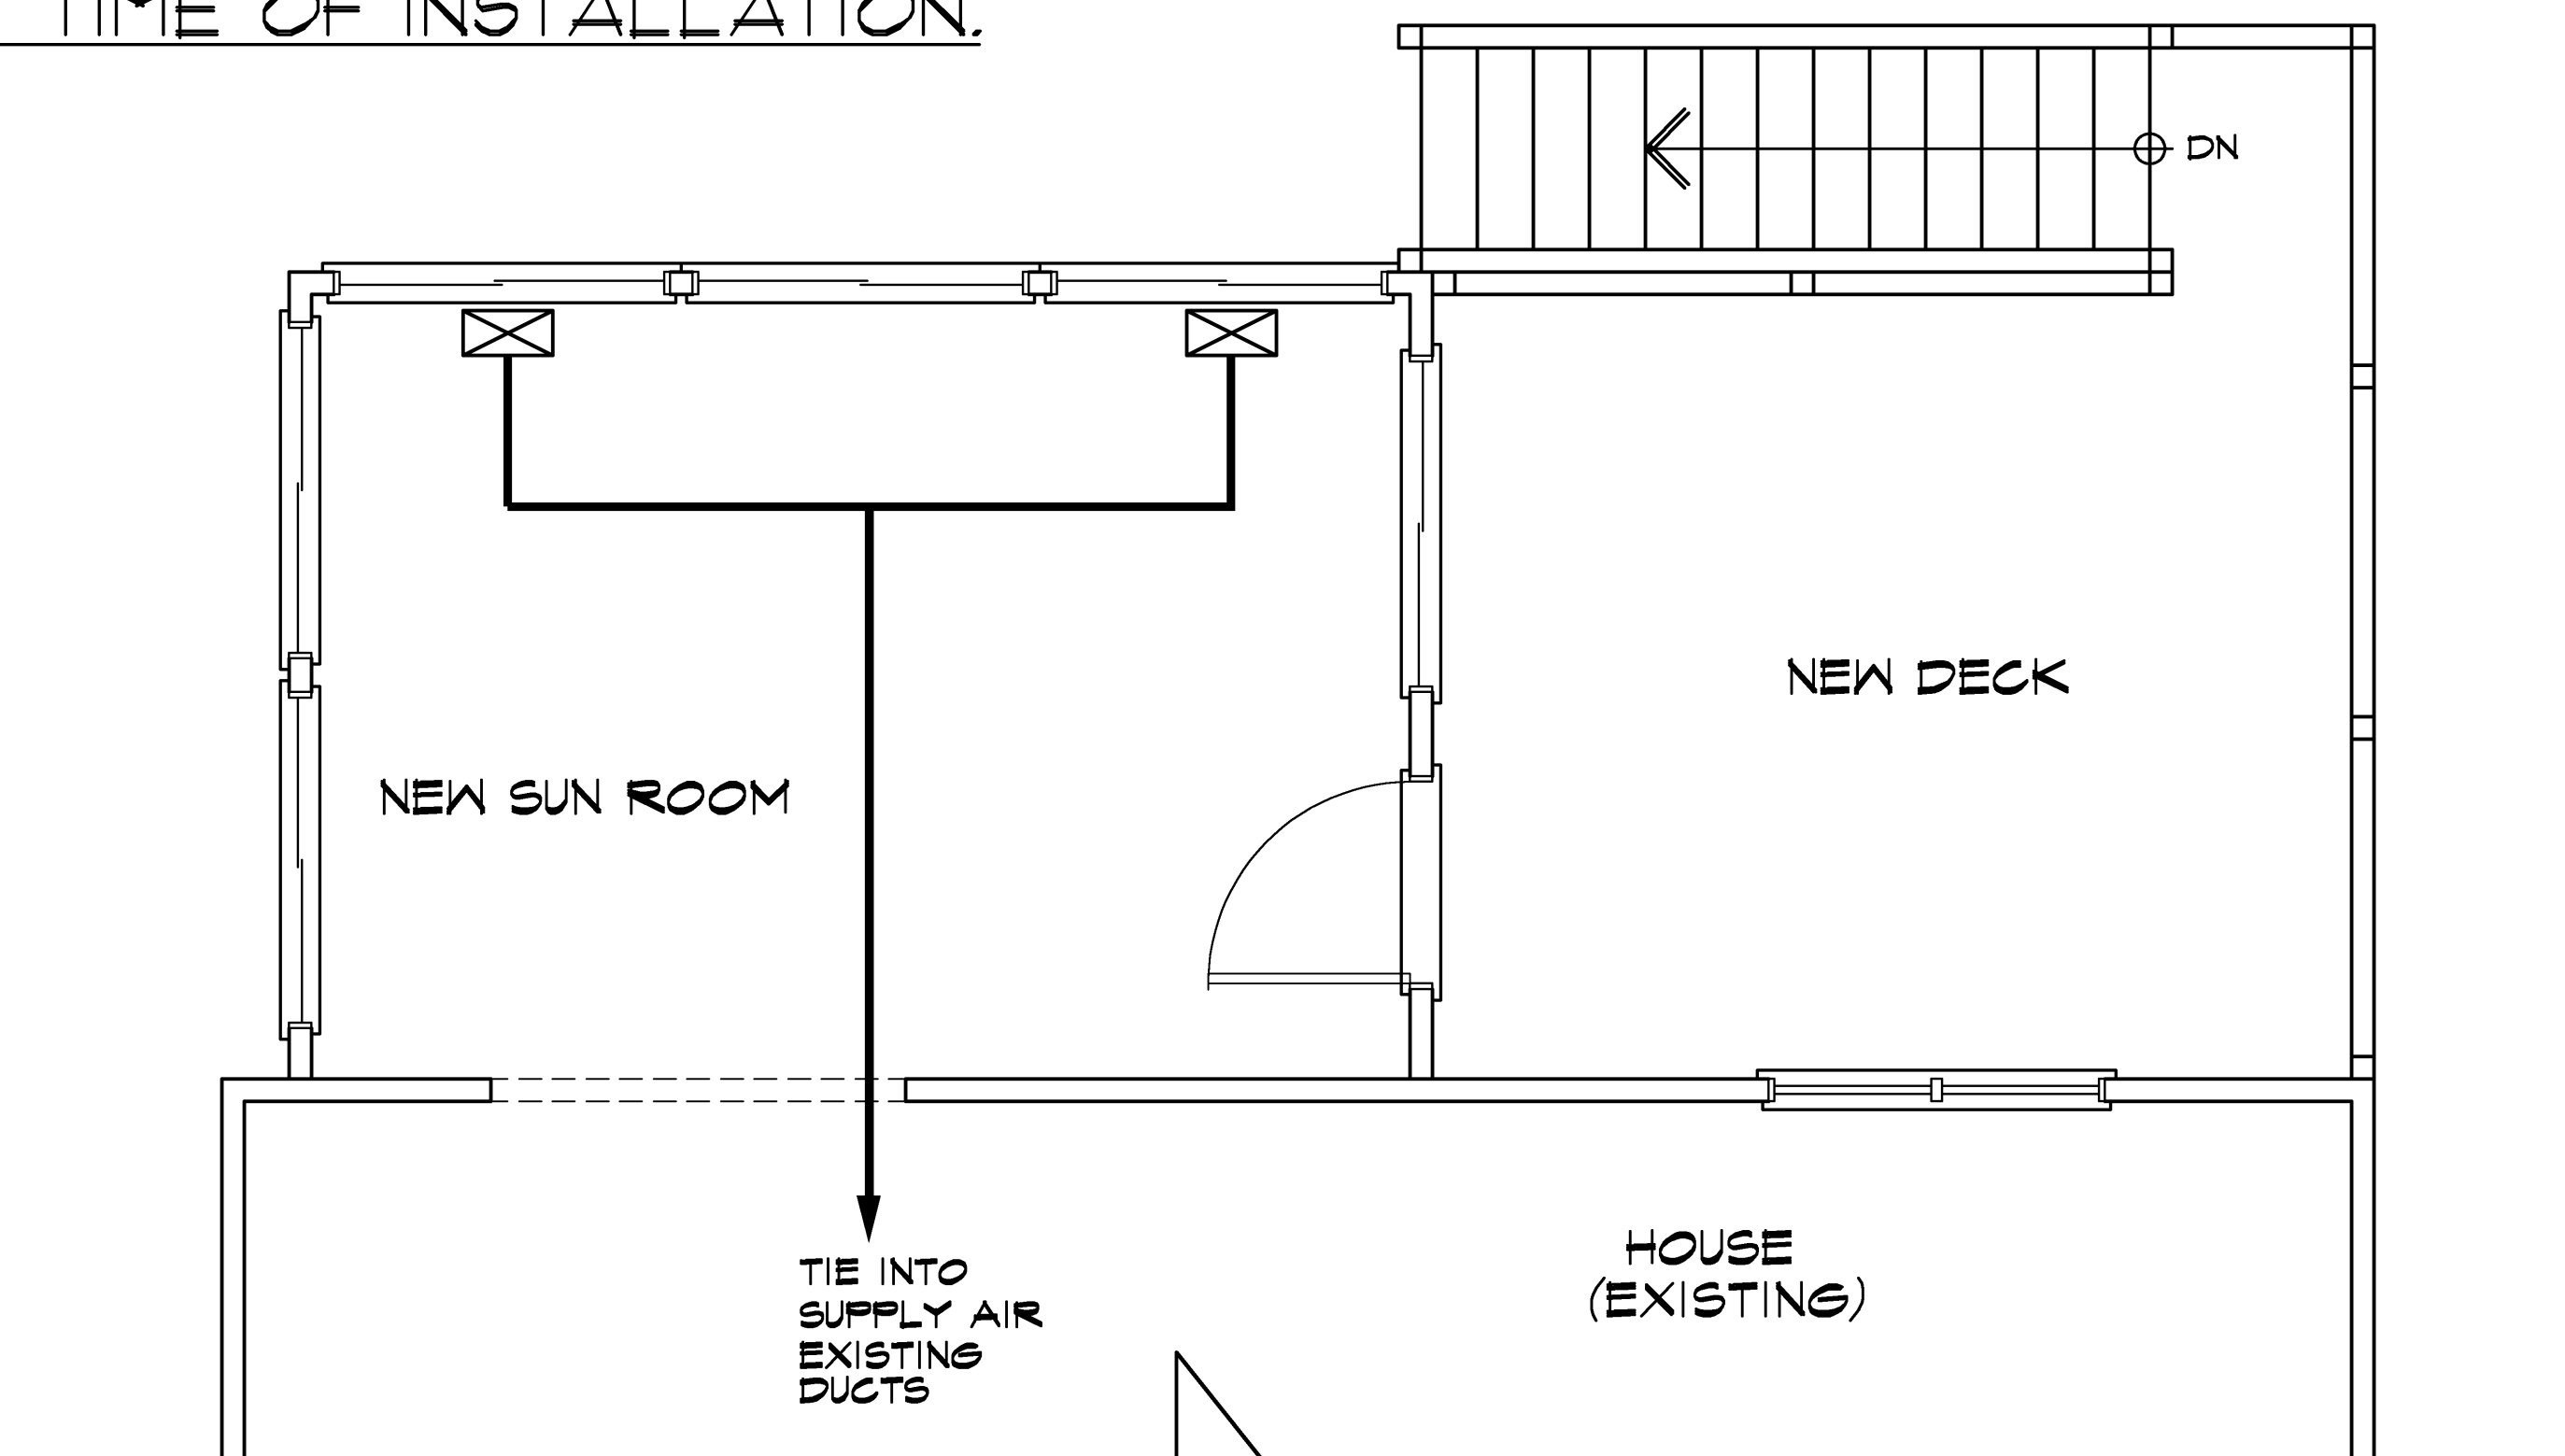


MECHANICAL FLOOR PLAN

SCALE : 1/4" = 1'-0"

DESIGN SERVICES AND ARE NOT TO BE USED FOR MAKING ANY REPRODUCTION THEREOF OR FOR CONSTRUCTING ANY BUILDING WITHOUT FIRST OBTAINING WRITTEN AUTHORIZATION FROM THE COPYRIGHT OWNER. HAROLD S. FOUNTAIN

FOUNTAIN DESIGN SERVICES

 

FOR TWO BEDROOM UNITS:
"TARPOON POND COTTAGES"
DECK ADDITION & REMODEL SUN ROOM
SEABROOK ISLAND, S. C.

REVISIONS

DRAWN BY: H.F.


SHEET:
A5
OF SHEETS
PROJECT NO.
DATE: 04/29/11

GENERAL NOTES

1. THIS PROJECT HAS BEEN DESIGNED TO MEET THE STRUCTURAL REQUIREMENTS OF THE 2006 INTERNATIONAL RESIDENTIAL CODES.
2. THIS STRUCTURE WILL MEET 110 MPH SUSTAINED WINDS AND 130 MPH (3) THREE SECOND GUSTS.
3. THIS STRUCTURE IS DESIGNED FOR SEISMIC CATEGORY D2.
4. ALL NAILING SHALL COMPLY WITH THE STANDARDS SET FORTH IN THE LATEST EDITION OF THE BUILDING CODES AND AS FOLLOWS:
 - A) EXTERIOR WALLS AND SHEAR WALLS TO BE SHEATHED W/ 1/2" EXTERIOR GRADE PLYWOOD W/ BLOCKING AT ALL JOINTS. PLYWOOD IS NAILED TO ALL STUDS. CONTRACTOR SHALL ATTACH ALL WALL SHEATHING W/ 8d NAILS @ 4" O.C. ALONG SHEATHING AND 8" O.C. INTERMEDIATE STUDS.
 - B) PLYWOOD FLOORING SHALL BE 3/4" T & G EXTERIOR GRADE. ALL FLOOR DECKING SHALL BE GLUED AND SCREW NAILED AT ALL SUPPORTS WITH A NAILING PATTERN OF 8d NAILS @ 6" O.C. ALONG EDGES AND 12" O.C. ALONG ALL INTERMEDIATE SUPPORTS.
 - C) ROOF FRAMING SHALL BE SHEATHED W/ 5/8" CDX PLYWOOD AND FASTENED W/ 10d NAILS @ 4" O.C. ALONG EDGES AND 8" O.C. ALONG ALL INTERMEDIATE MEMBERS.
5. THE CONTRACTOR SHALL BUILD THIS PROJECT IN STRICT ACCORDANCE WITH THE MOST CURRENT EDITION OF ALL APPLICABLE CODES AND STANDARDS THAT GOVERN THE WORK.
6. FOR FOUNDATION PLAN SEE STRUCTURAL FRAMING PLANS. EXISTING CEILING HEIGHTS ARE 8'-0" UNLESS OTHERWISE NOTED AND INTERIOR FLOORING TO BE AS PER OWNER.

DESIGN SERVICES AND ARE NOT TO BE USED FOR MAKING ANY REPRODUCTION THEREOF OR FOR CONSTRUCTING ANY BUILDING WITHOUT FIRST OBTAINING WRITTEN AUTHORIZATION FROM THE COPYRIGHT OWNER. HAROLD S. FOUNTAIN


FOUNTAIN DESIGN SERVICES

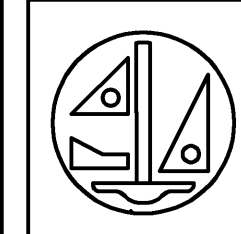

FOR TWO BEDROOM UNITS:
"TARPOON POND COTTAGES"
DECK ADDITION & REMODEL SUN ROOM
SEABROOK ISLAND, S. C.

REVISIONS


DRAWN BY: H.F.

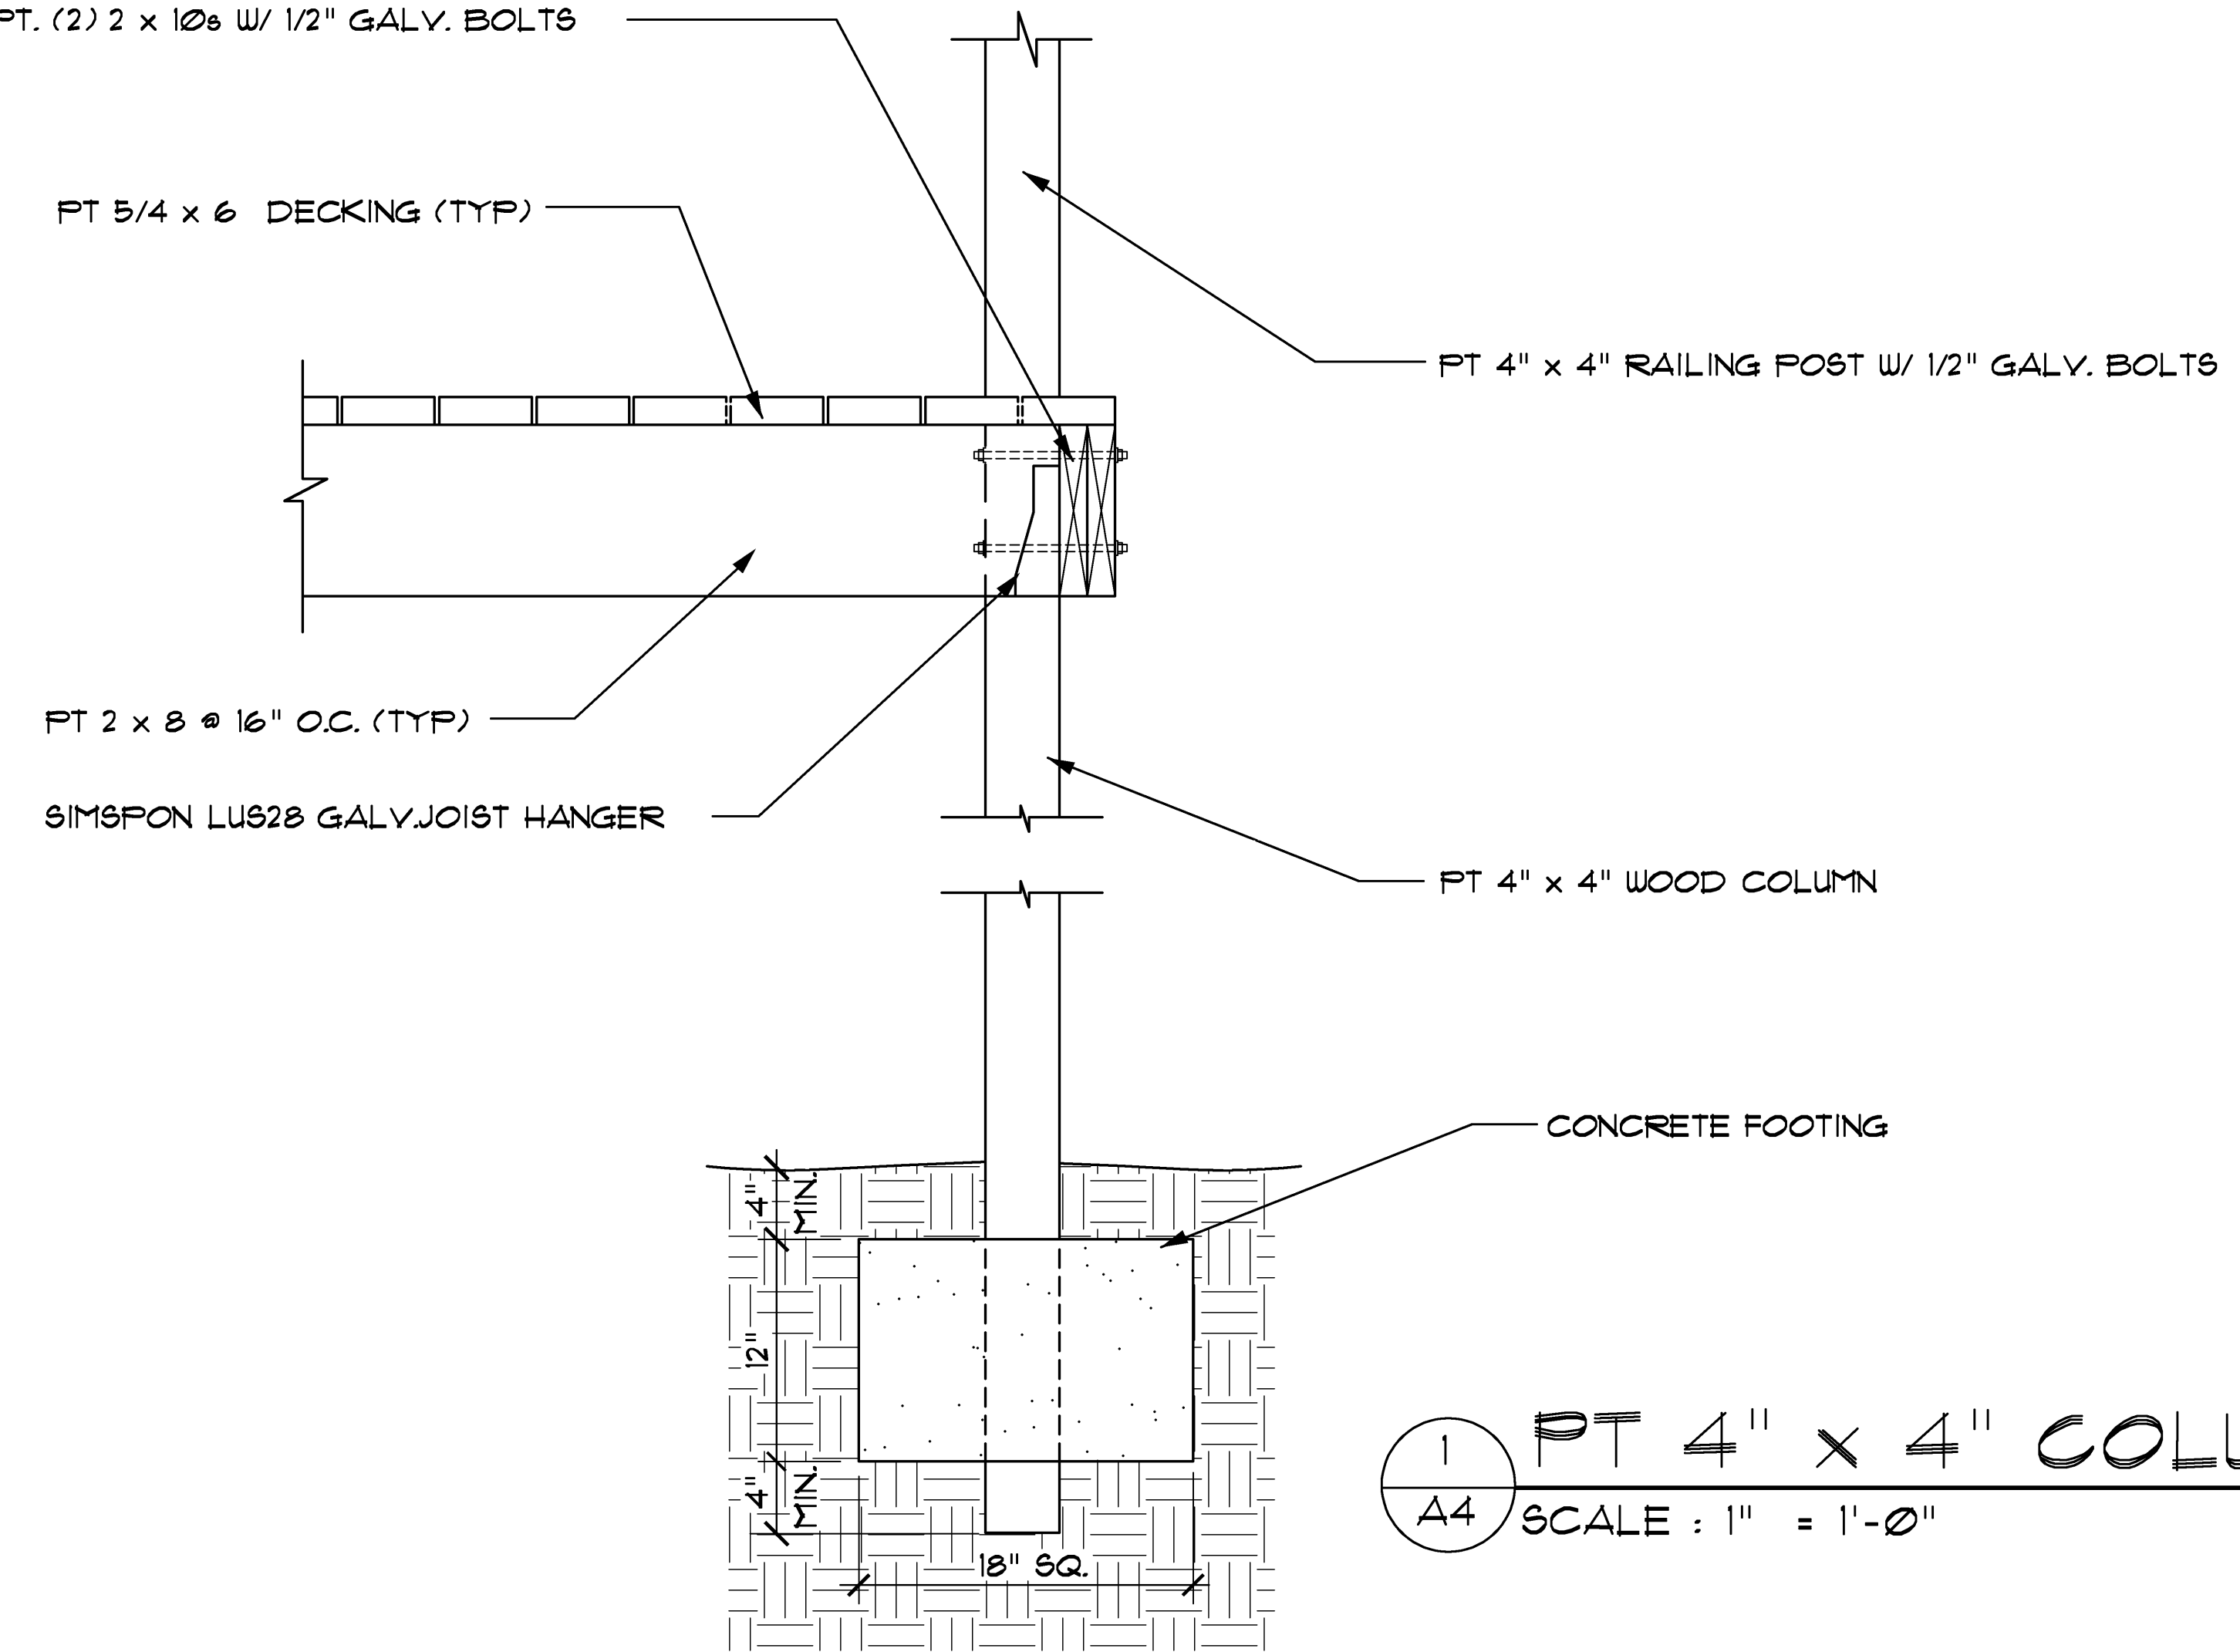


1 PT 4" x 4" COLUMN DETAIL @ DECK
A4 SCALE : 1" = 1'-0"

* SEE STRUCTURAL DRAWINGS FOR FINAL LAYOUT OF ALL FOUNDATIONS, FRAMING AND FRAMING DETAILS.

NOTE:
1. ALL FRAMING IS TO BE ALIGNED TO PRODUCE STRAIGHT, PLUMB, AND LEVEL SURFACES, TIED-IN AS IF IT HAD BEEN BUILT WITH THE ORIGINAL STRUCTURE. DIMENSIONS ON THE PLANS MAY VARY BY SEVERAL INCHES, OR MORE, IN ORDER TO OBTAIN THIS ALIGNMENT, AND SHALL BE DONE AT THE CONTRACTOR'S DISCRETION IN ORDER TO OBTAIN THE DESIRED RESULTS.

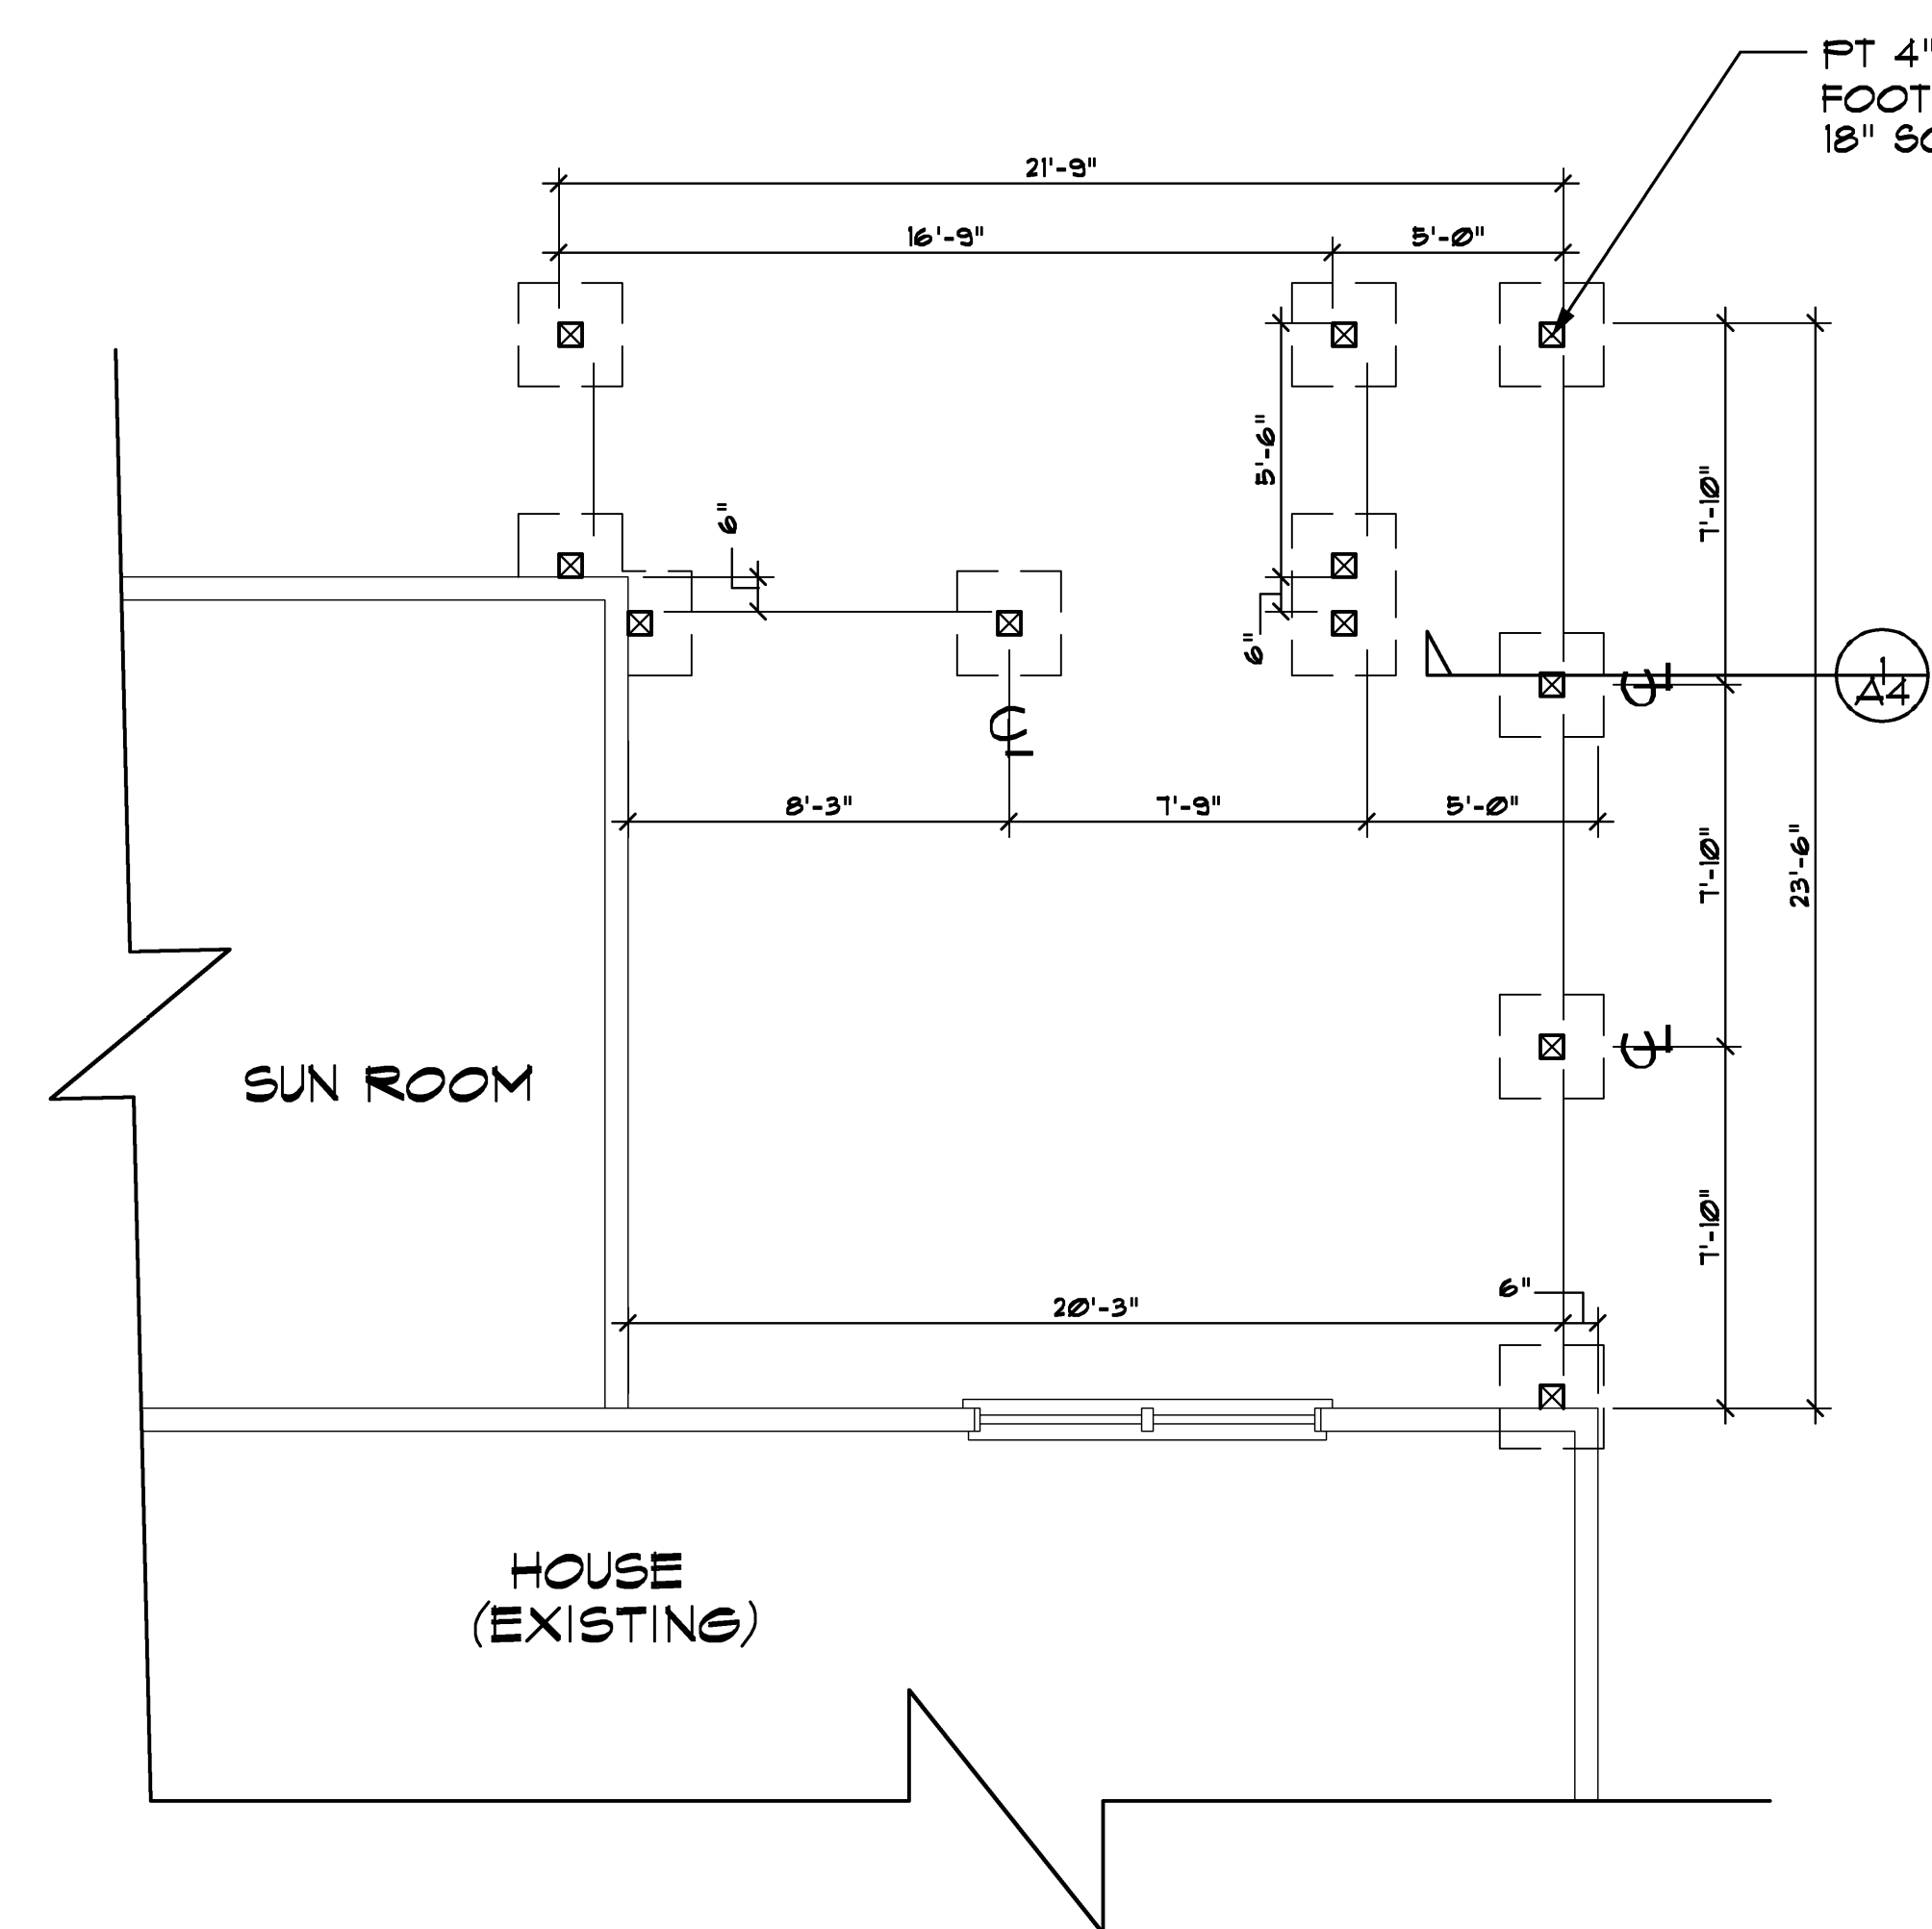

DECK FOUNDATION PLAN
SCALE : 1/4" = 1'-0"

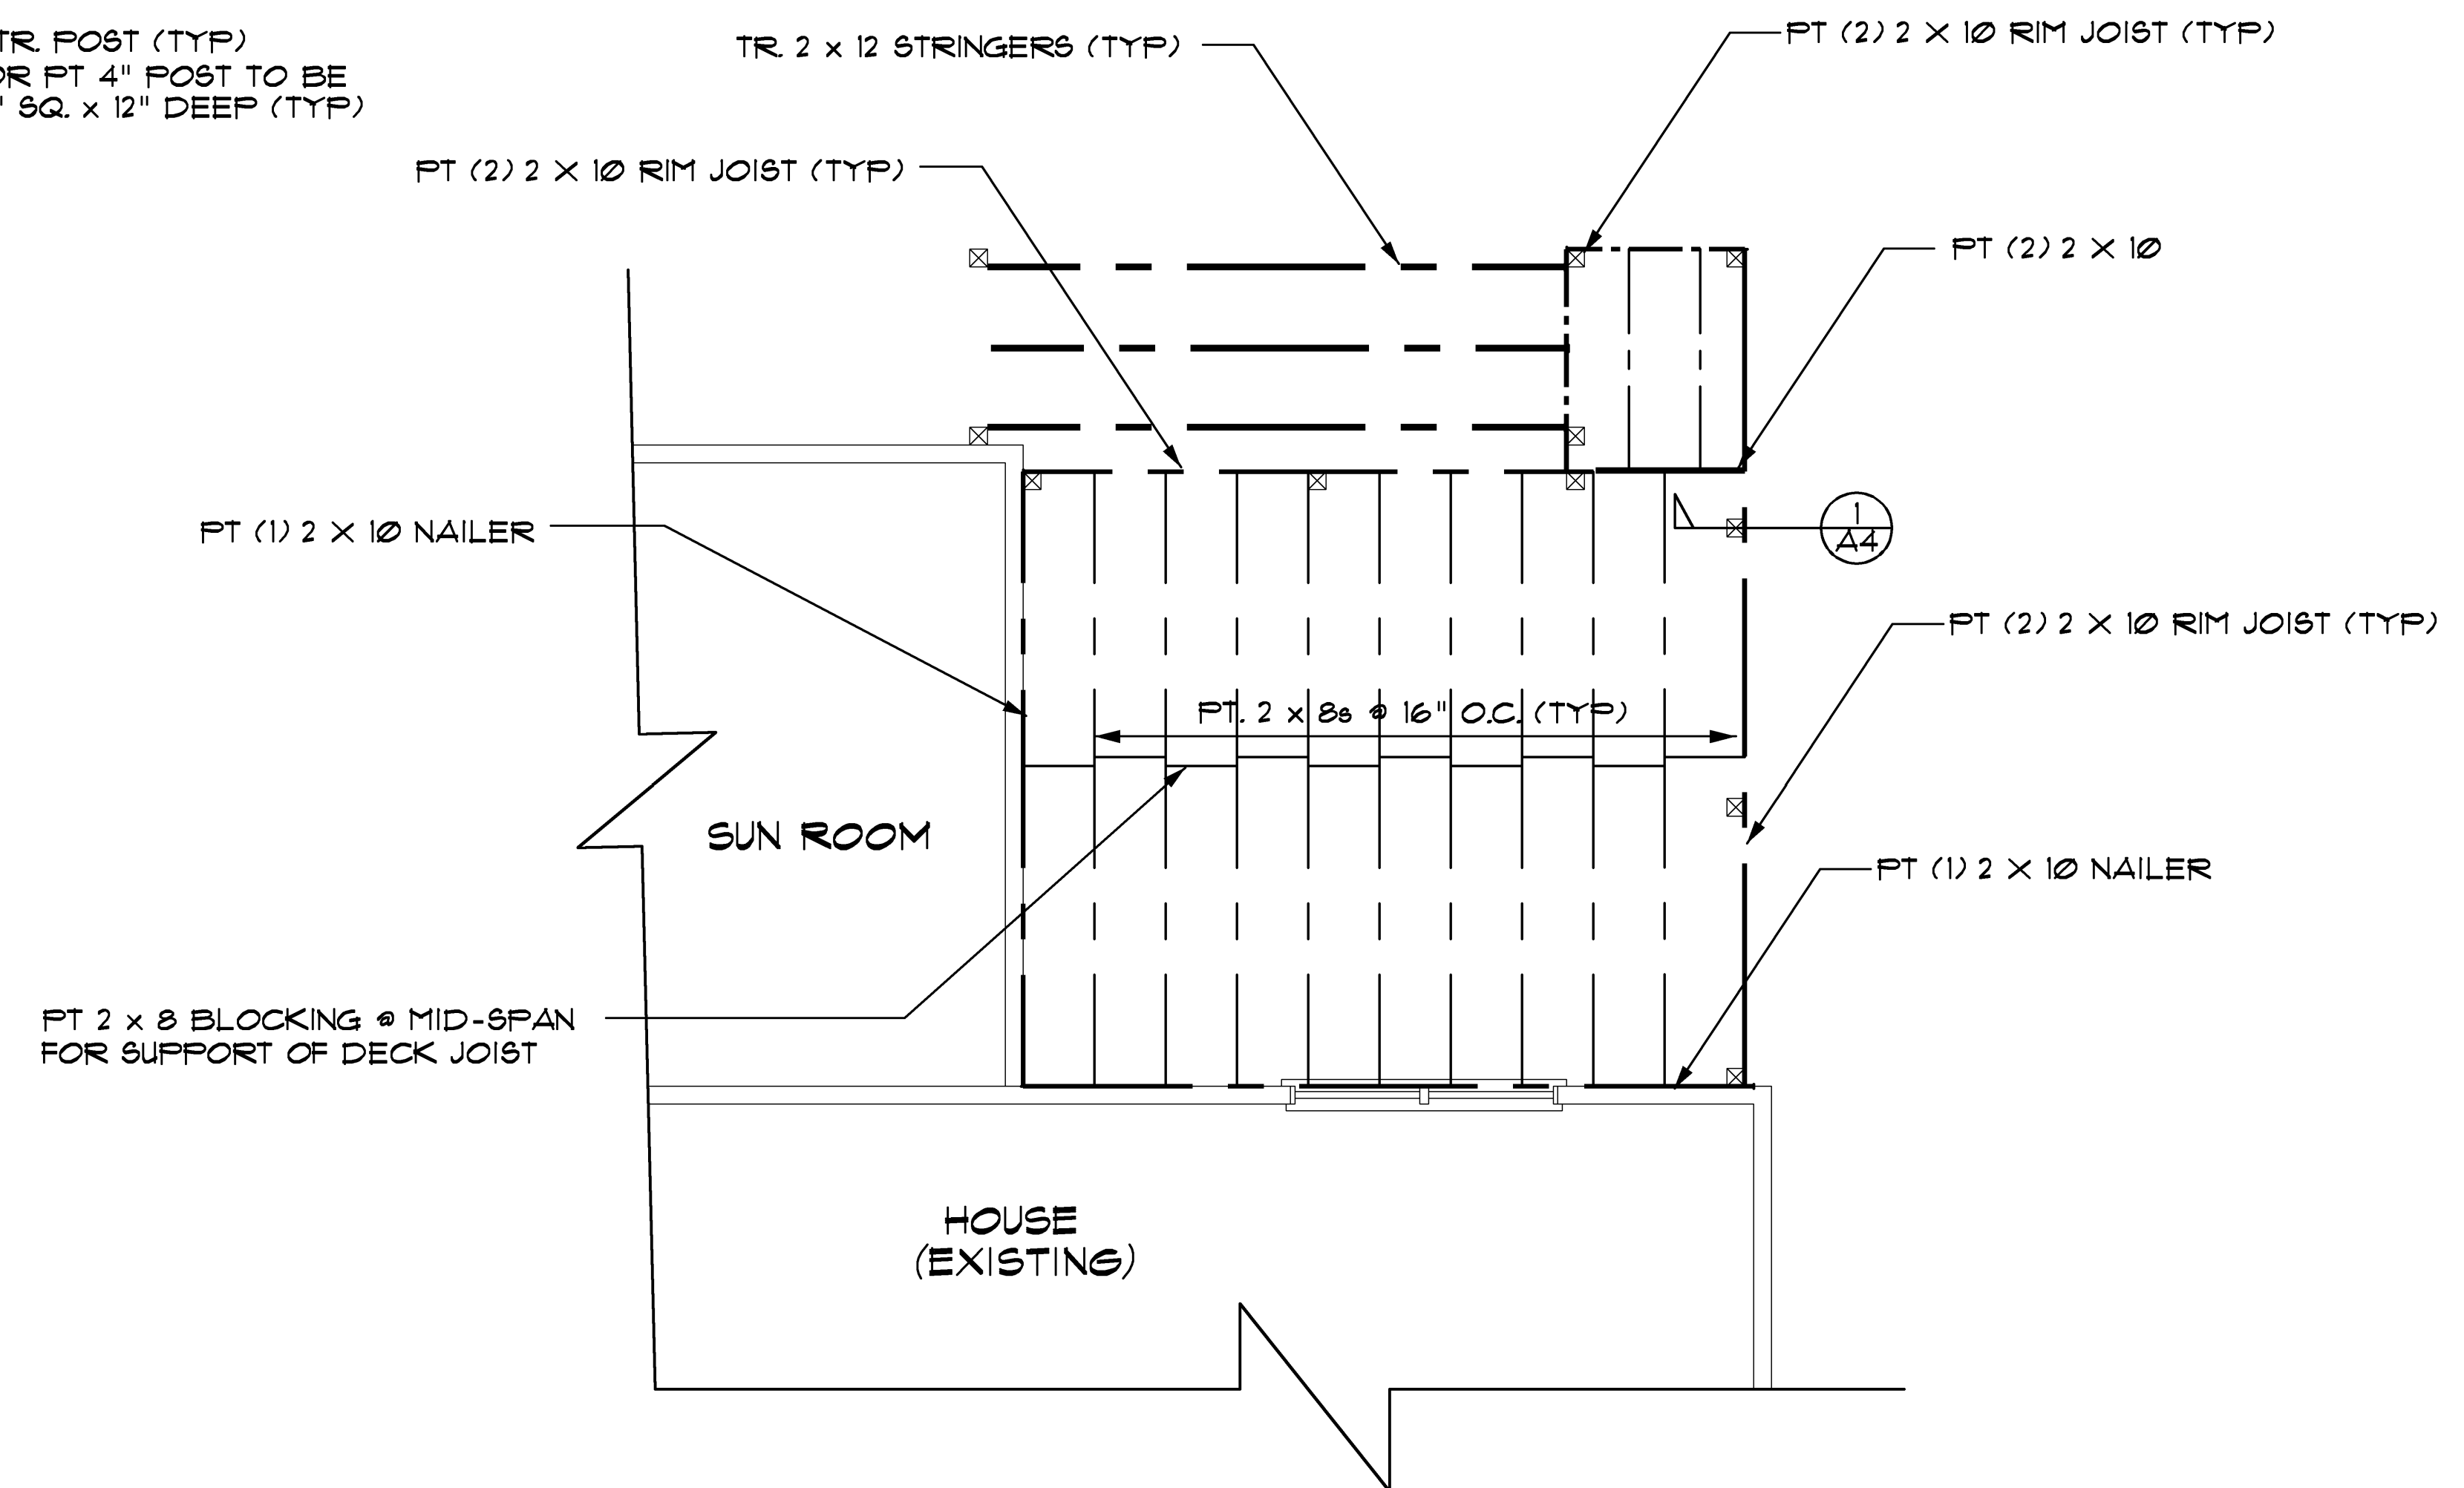

DECK FRAMING PLAN
SCALE : 1/4" = 1'-0"